

NOTE:
ALL WALL TYPES TO BE COORDINATED
WITH WALL & BOUNDARY TREATMENT PLAN
440300-FAB-S1-XX-DR-L-9211


NOTE:
GRADING WORKS WITH THE RPAS IN
THE SOFT LANDSCAPED AREAS WILL BE
SUPERVISED BY AN ARBORICULTURIST
AND THERE MAY BE SLIGHT
MODIFICATIONS TO FINISHED SOFT
LANDSCAPING LEVELS TO ENSURE
MAXIMUM ROOT RETENTION

NOTE:
FINAL GRADING TO SOFT LANDSCAPE
TO BE AGREED ON SITE. EXISTING
MOUNDING TO BE REDUCED TO EVEN
GRADES WHERE POSSIBLE IN LINE
WITH THE ARBORICULTURAL METHOD
STATEMENT

NOTE:
PLAY AREA TO SUBCONTRACTORS
DESIGN

NOTE:
EXTENT OF PATH THROUGH
RPA TO BE OF A NO DIG
CONSTRUCTION

LOCATION PLAN

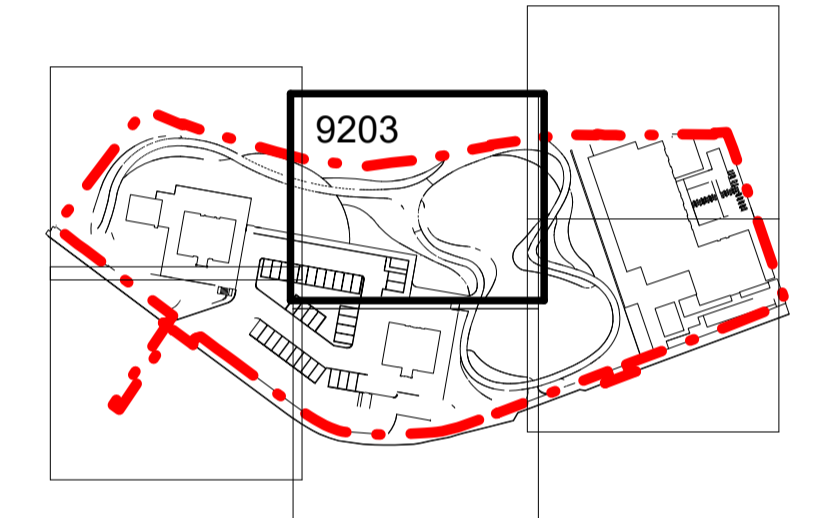

- Notes
1. This drawing is the property of fabrik ltd. It must not be copied or reproduced without written consent.
 2. Only figured dimensions are to be taken from this drawing. All contractors must visit site and be responsible for taking and checking all dimensions related to the works shown on the drawing.
 3. A detailed play strategy will be developed in accordance with residents in line with Condition 14 of 2013/4678/P the Hybrid Planning Consent.
 4. This drawing uses colour. Do not rely on a monochrome copy

No.	Date	Reason	Name
C02	13/12/2021	Play Area Updates - Subcontractors design	DY
C01	07/05/2021	STAGE 5 Issue	JC



First Floor
4-8 Emerson Street
London
SE1 9DU
T: 0207 620 1453
F: 0207 261 9126
E: london@fabrikuk.com
W: www.fabrikuk.com

Project
**Abbey Area Phase 02 for
WATES Construction for the London Borough of Camden**

Drawing
Detailed Hard landscape Plan 3 of 6

Scale As indicated@A1 Date 07/05/21 Checked MB Drawn JC

Drawing No. 440300 -FAB-S1-XX-DR-L-9203 Revision C02

STAGE 5 CONSTRUCTION

PLEASE REFER TO 440300-FAB-S1-XX-DR-L-9201

PLEASE REFER TO 440300-FAB-S1-XX-DR-L-9205

PLEASE REFER TO 440300-FAB-S1-XX-DR-L-9204