


ELEVATION 01: WT05 GARDEN WALL VISUAL CONCRETE SCAFFOLD BOARD BOARDMARKING

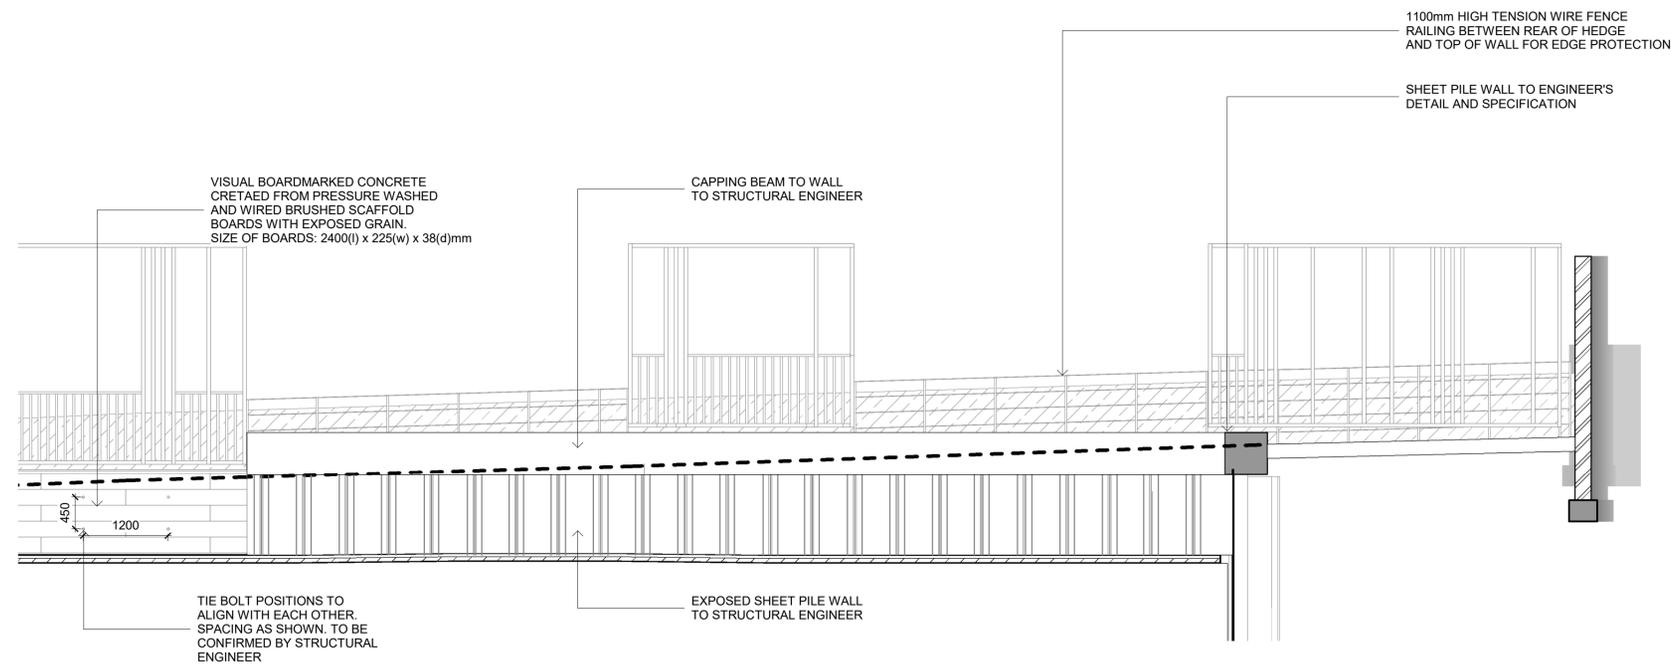

ELEVATION 02: WT05 GARDEN WALL VISUAL CONCRETE SCAFFOLD BOARD BOARDMARKING

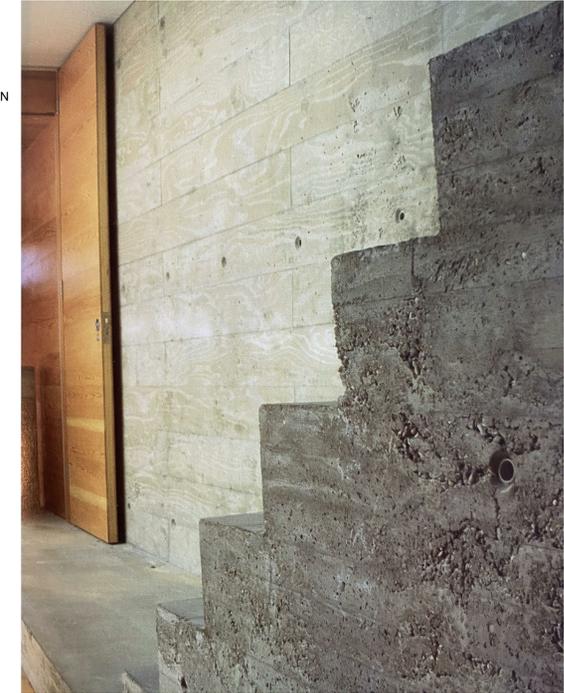


IMAGE: SCAFFOLD BOARD BOARDMARKING

- Notes
1. This drawing is the property of fabrik ltd. It must not be copied or reproduced without written consent.
 2. Only figured dimensions are to be taken from this drawing. All contractors must visit site and be responsible for taking and checking all dimensions related to the works shown on the drawing.
 3. A detailed play strategy will be developed in accordance with residents in line with Condition 14 of 2013/4678/P the Hybrid Planning Consent.
 4. This drawing uses colour. Do not rely on a monochrome copy.

No.	Date	Reason	BY Name
C01	05/04/2022	Updates to Visual Concrete Wall	DY



First Floor
4-8 Emerson Street
London
SE1 9DU
T: 0207 620 1453
F: 0207 261 9126
E: london@fabrikuk.com
W: www.fabrikuk.com

Project
**Abbey Area Phase 02 for
WATES Construction for the London Borough of Camden**

Drawing

Proposed Visual Concrete Garden Wall

Scale	Date	Checked	Drawn
1 : 50	@A1 08/02/21	MB	DY

Drawing No.	Revision
440300 -FAB-S1-XX-DR-L-9541	C01

- | | |
|---|--|
| <input type="checkbox"/> Preliminary | <input type="checkbox"/> Issued for Design/Information |
| <input type="checkbox"/> Issued for Planning Approval | <input type="checkbox"/> Issued for Tender |
| <input checked="" type="checkbox"/> Issued for Construction | <input type="checkbox"/> As Built |