


LANDSCAPE PROPOSAL SCALE 1:100

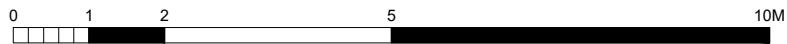

DRAWING LANDSCAPE PROPOSAL	NOTES
STATUS PLANNING	

DRAWN BY ls	CHECKED BY	SCALE 1/100 @ A4	DATE 13.04.22
DRAWING NUMBER 2132.PL.04			REVISION -

PROJECT SEEMA SHAH	SITE ADDRESS 31 DOWNSIDE CRESCENT, LONDON NW3 2AN
STAGE PLANNING	

ecospace
architecture, naturally

5A/6A ILIFFE YARD
LONDON SE17 3QA
T: 020 7703 4004
F: 020 7708 4750
E: info@ecospacestudios.com