


NOTES

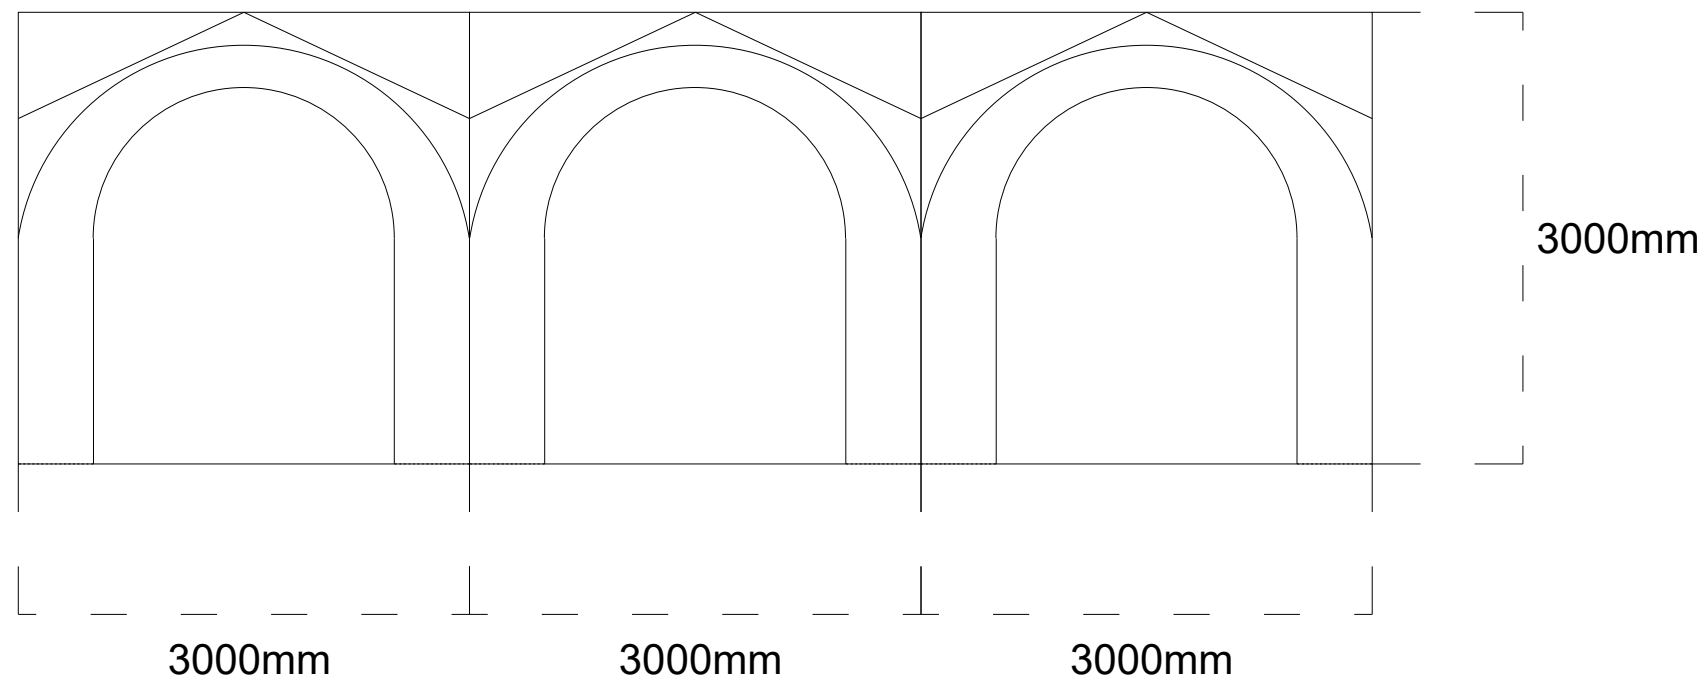

THIS DRAWING REPRESENTS THE BRITISH LIBRARY ENGINEERING SERVICES CURRENT UNDERSTANDING OF THE BUILDING FUNCTION. EVERY REASONABLE EFFORT HAS BEEN MADE TO ENSURE THE ACCURACY OF THIS DRAWING. HOWEVER THE ONUS FALLS UPON THE RECIPIENT TO SATISFY THEMSELVES OF THE DRAWING CONTENTS. PLEASE NOTIFY ENGINEERING SERVICES OF ANY DISCREPANCIES FOUND. DRAWING LAST UPDATED:

ENGINEERING SERVICES	
PROJECT ST PANCRAS	
PROJECT No.	
TITLE STP MARQUEE APPLICATION BOOKSTALL ELEVATION	
STATUS	
SCALE 1:50	ORIGINAL PAPER SIZE A3
DRAWN BY S. MURRIHY	DATE 11/04/22
CHECKED BY	DATE
CAD REFERENCE	REVISION
DRAWING No. BL/STP/2022/06	