
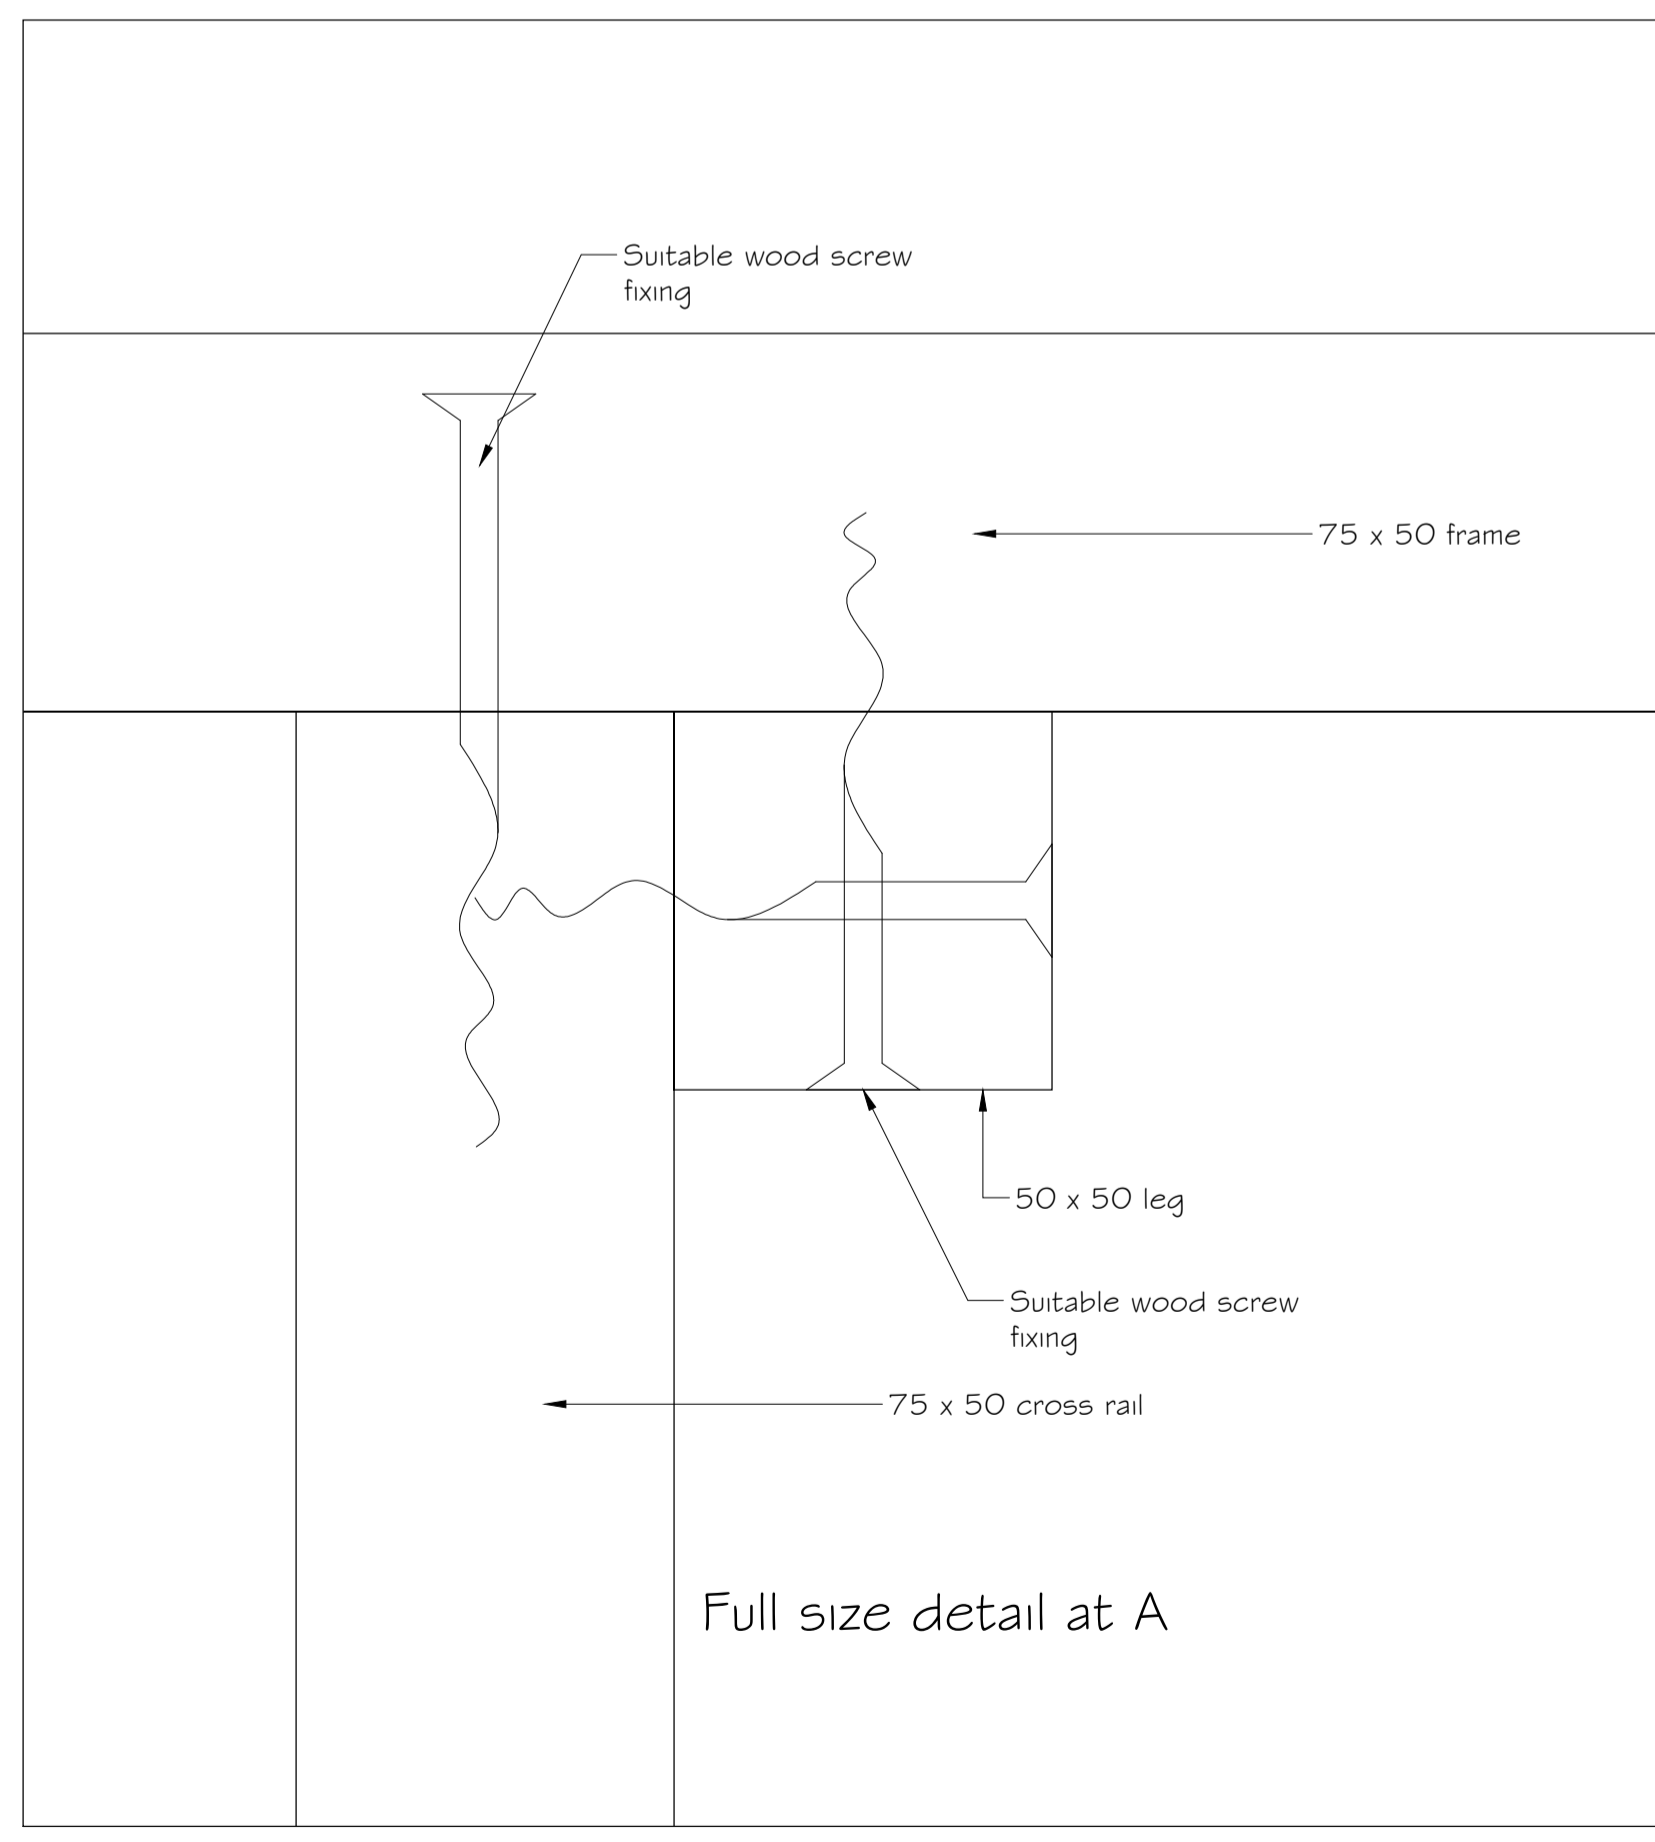
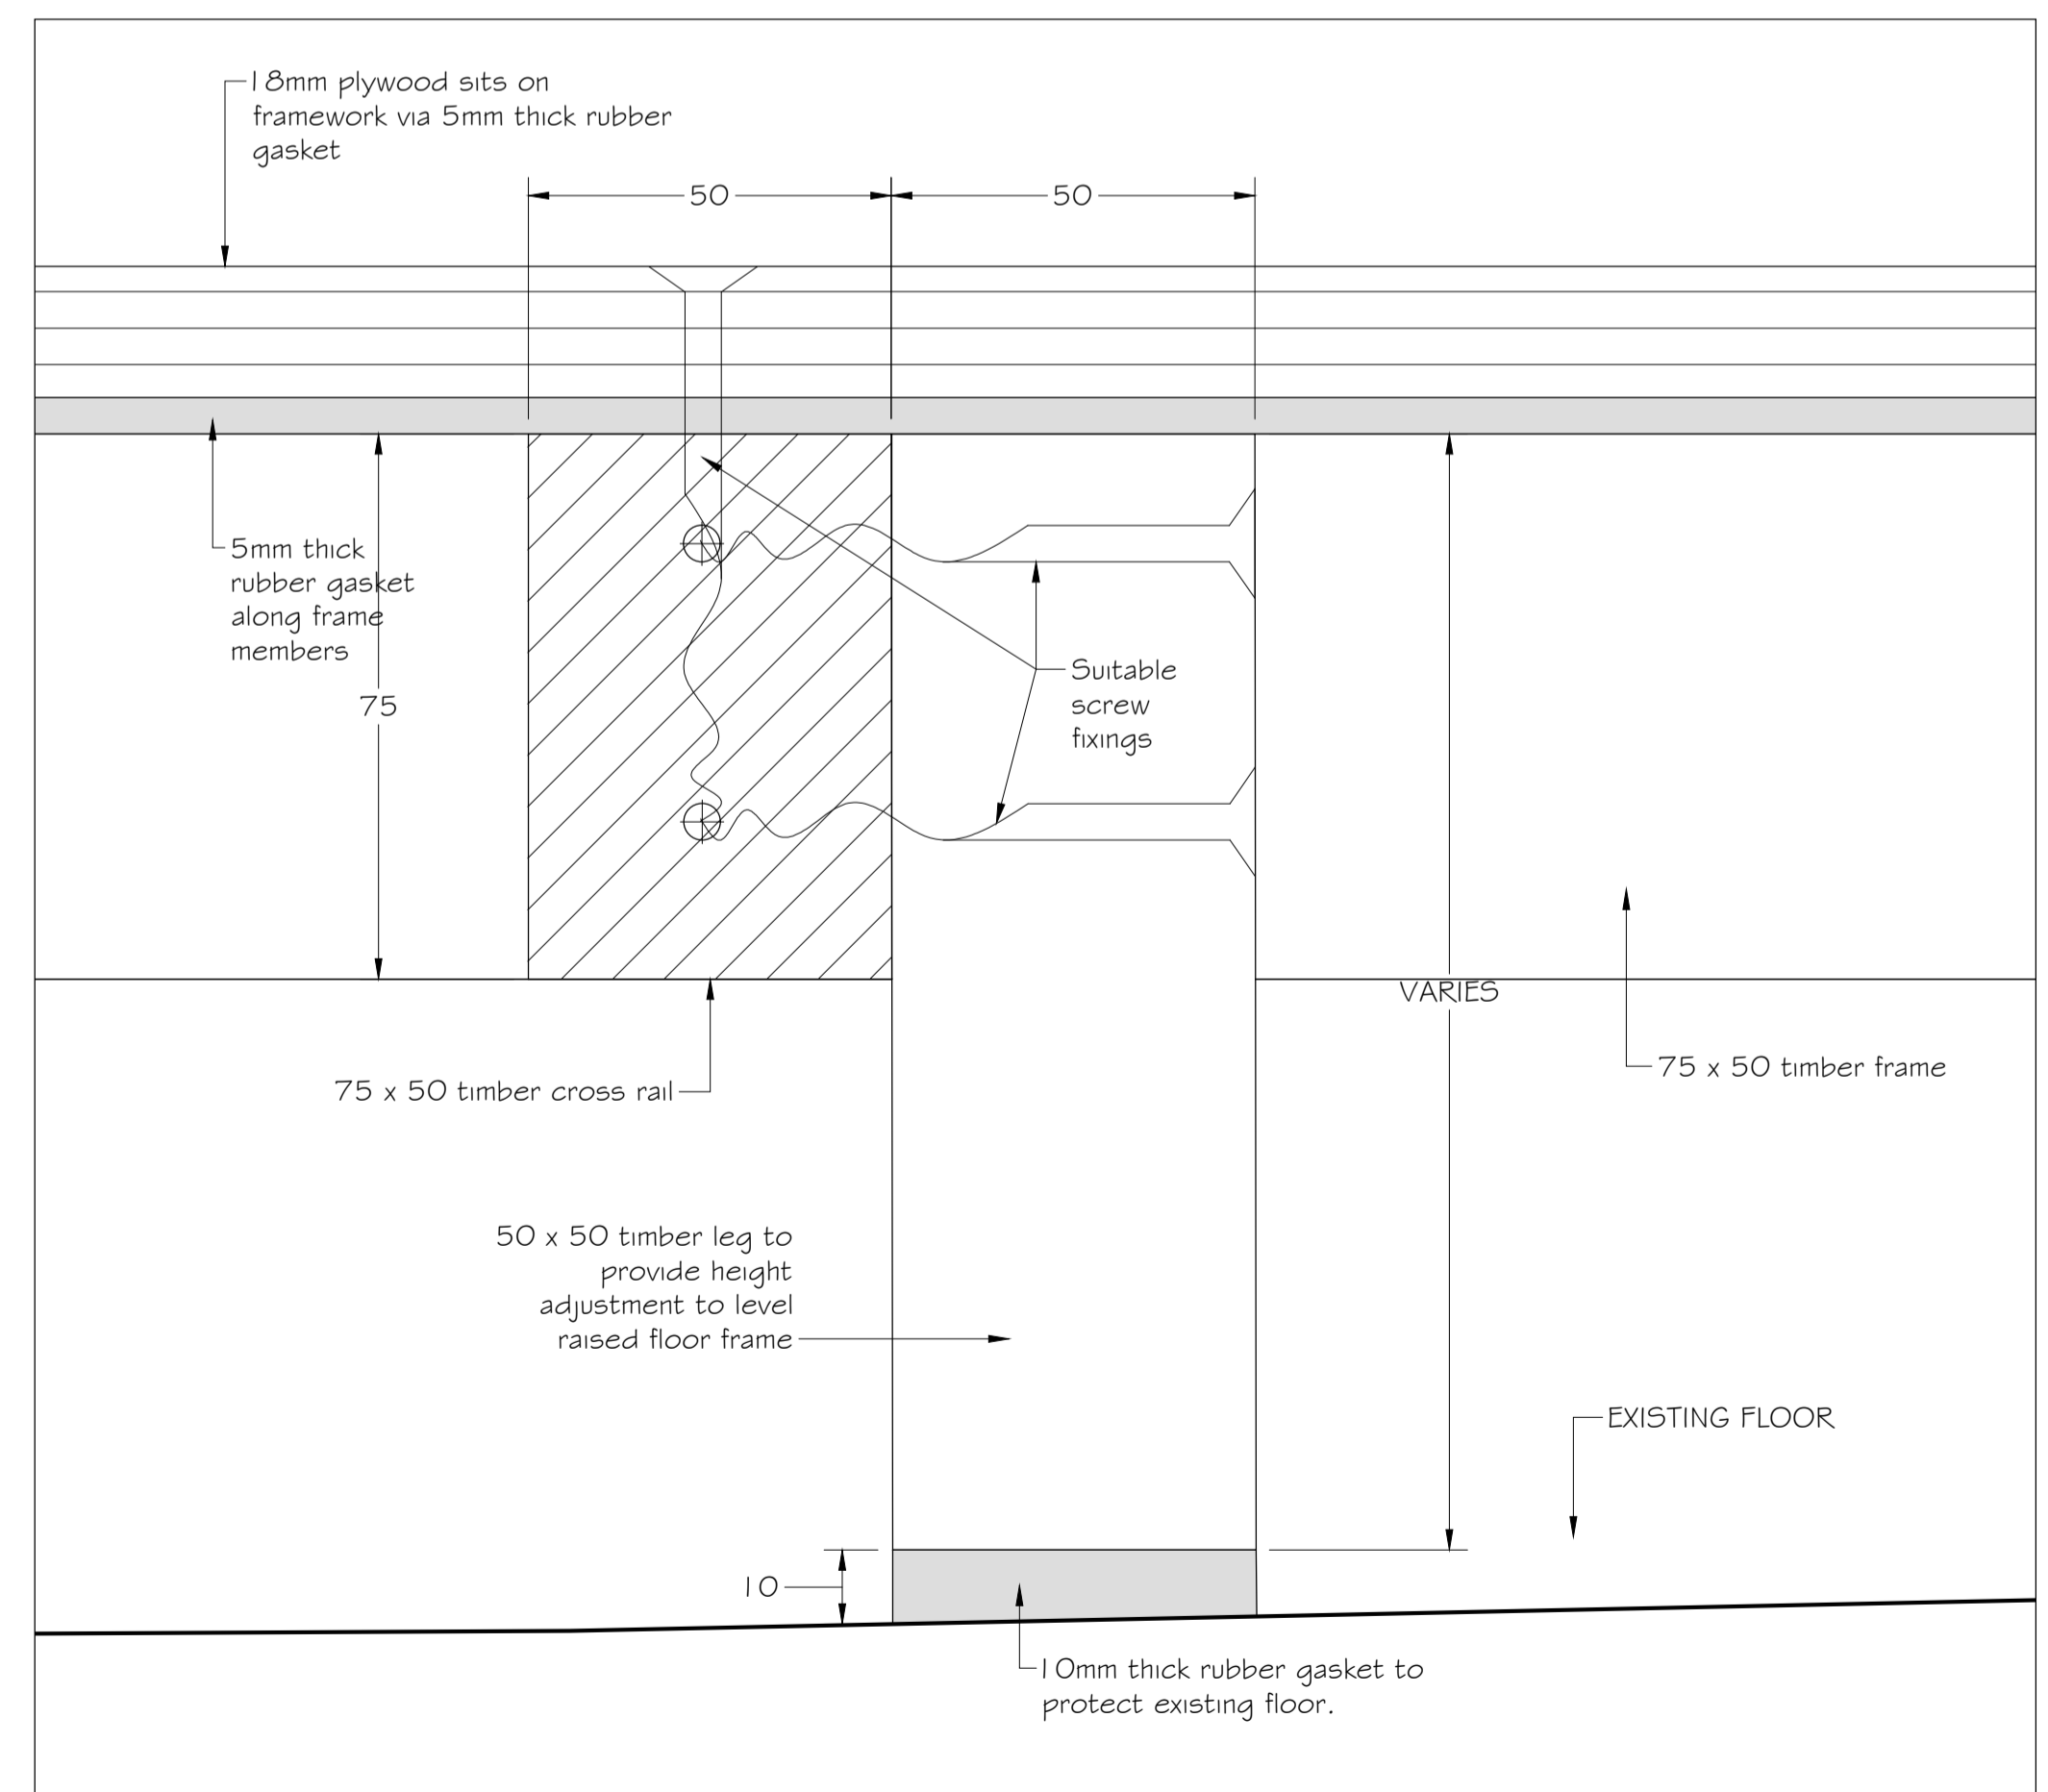
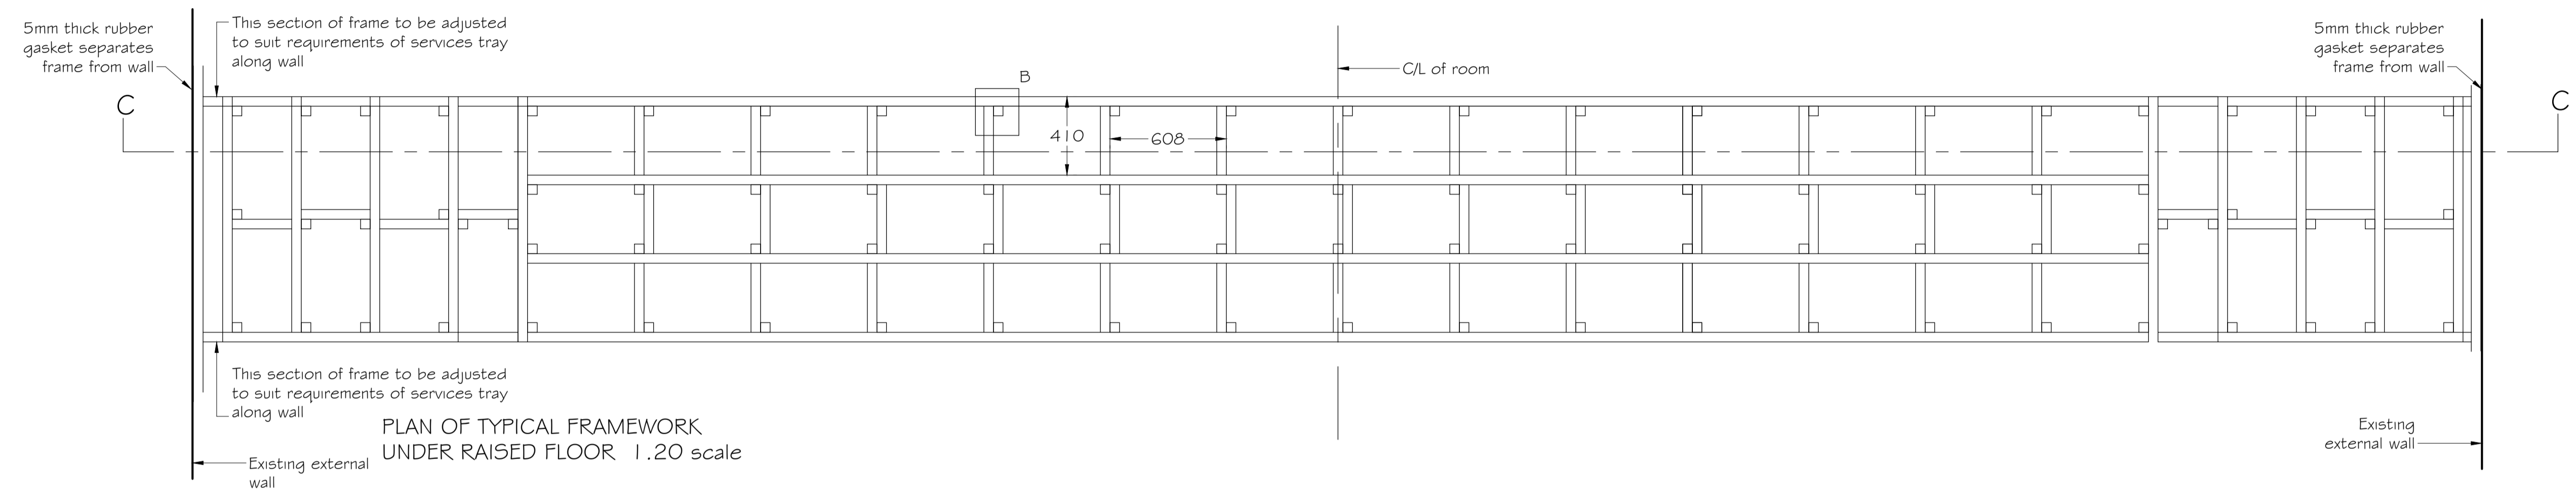


DO NOT SCALE THIS DRAWING
ALL DIMENSIONS MUST BE CHECKED ON
SITE BEFORE WORK COMMENCES

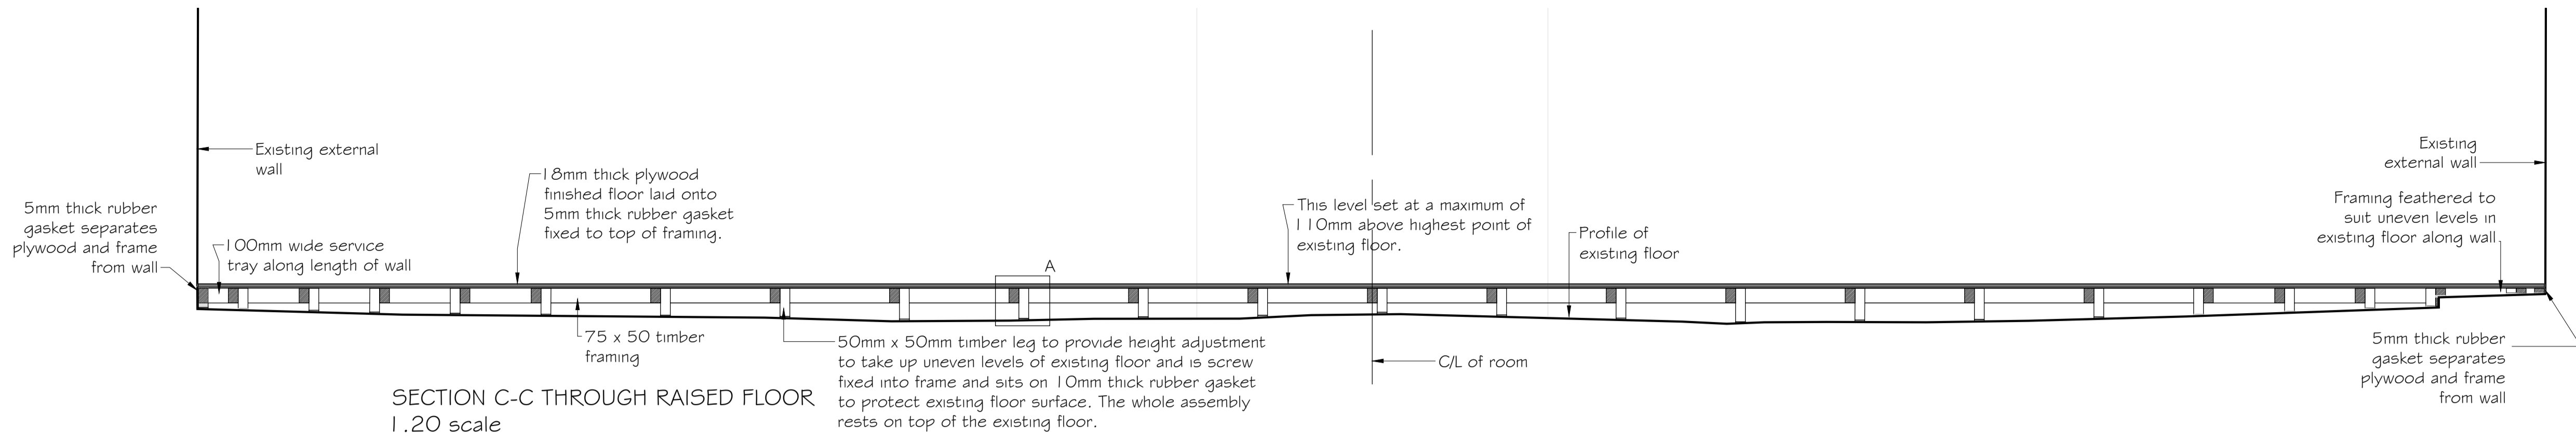

No.	By	Revision	Date
*	*	*	*

Job Title		
Camden		
Drawing Title		
RAISED FLOOR DETAILS		
Scale	Drawing No.	Rev.
1:20 @ A1 FS @ A1	22-714-03	
Drawn by	Date	Refer to Drawing No.
Peter Bishop	14 Apr 22	22-714-02

PETER BISHOP FCSD
WOODLAND HILL - 100 CASTLE HILL ROAD
TOTTENHAM - BEDFORDSHIRE - LU6 1QQ
TELEPHONE 01525 229061 - MOBILE 07801 665 225
mail@peterbishopdesign.co.uk

FULL SIZE DETAIL @ A

FULL SIZE DETAIL @ B