


DO NOT SCALE THIS DRAWING  
ALL DIMENSIONS MUST BE CHECKED ON  
SITE BEFORE WORK COMMENCES

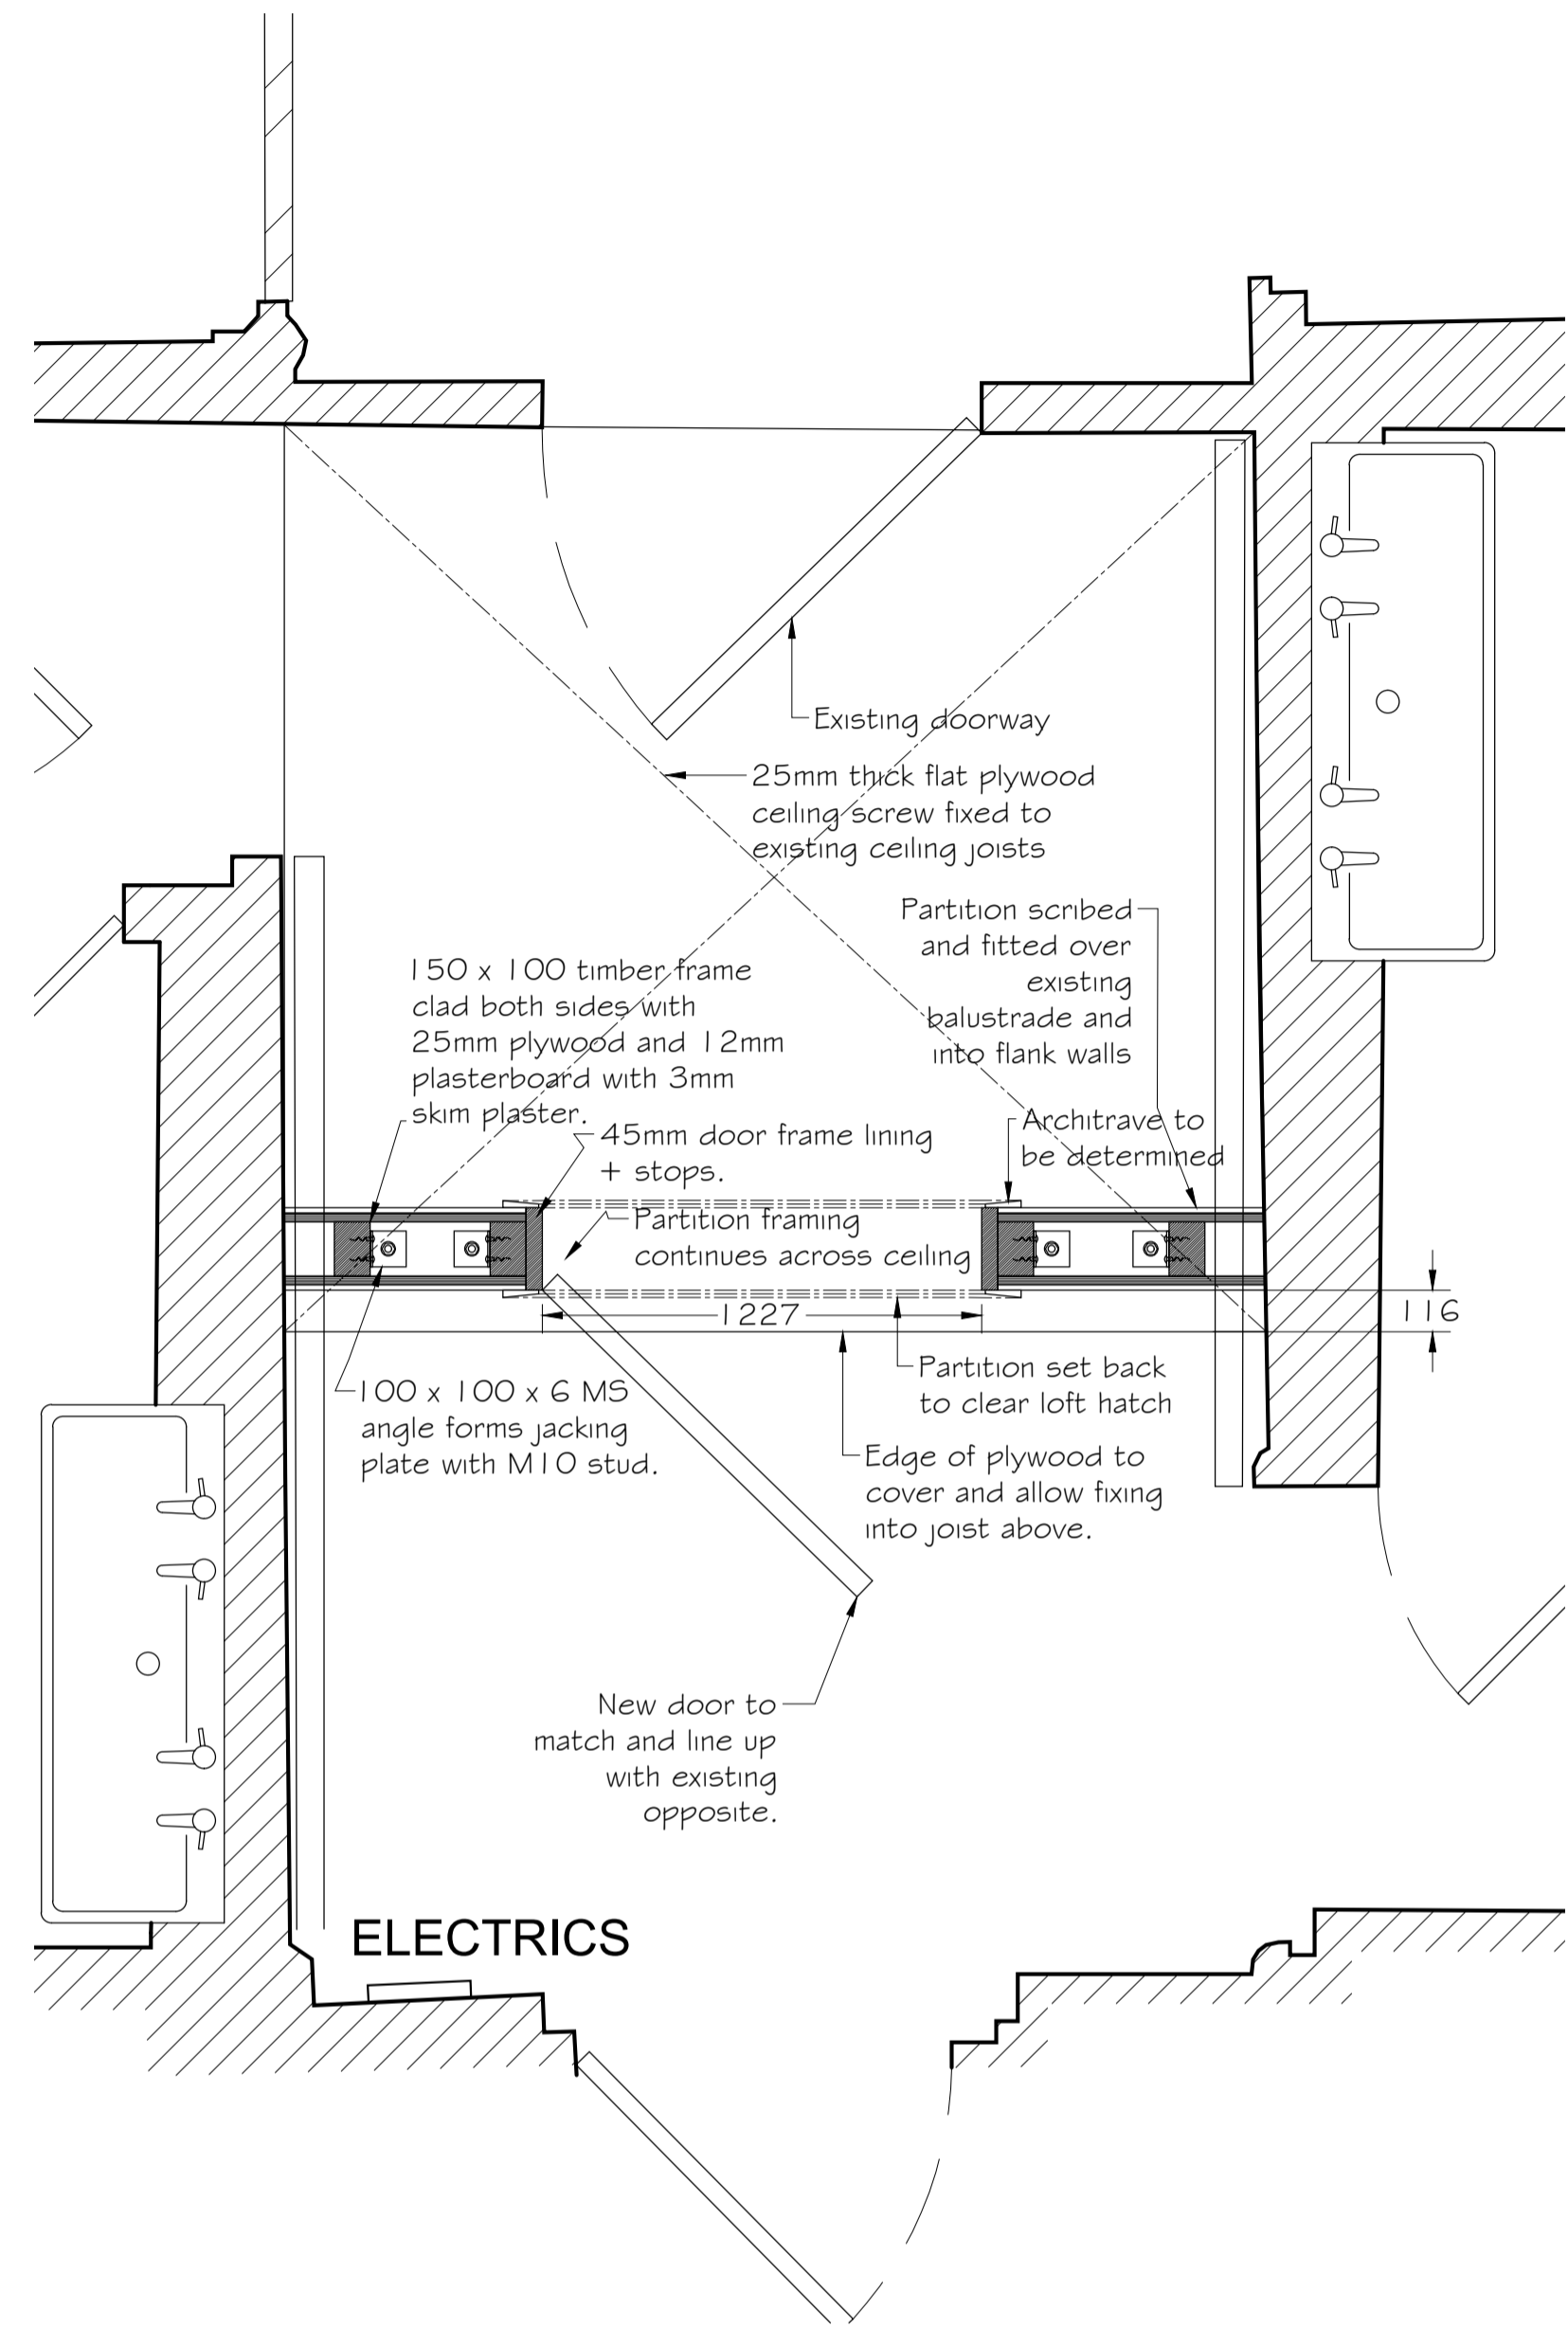

ENTRANCE LOBBY DETAILS ALTERNATIVE A 1:20 SCALE

No.	By	Revision	Date

Job Title  
**Camden**

Drawing Title  
**ENTRANCE LOBBY DETAILS**

Scale <b>1:20 @ A1</b>	Drawing No. <b>22-714-04</b>	Rev.
Drawn by <i>Peter Bishop</i>	Date <b>14 Apr 22</b>	Refer to Drawing No.

