


DO NOT SCALE THIS DRAWING  
ALL DIMENSIONS MUST BE CHECKED ON  
SITE BEFORE WORK COMMENCES

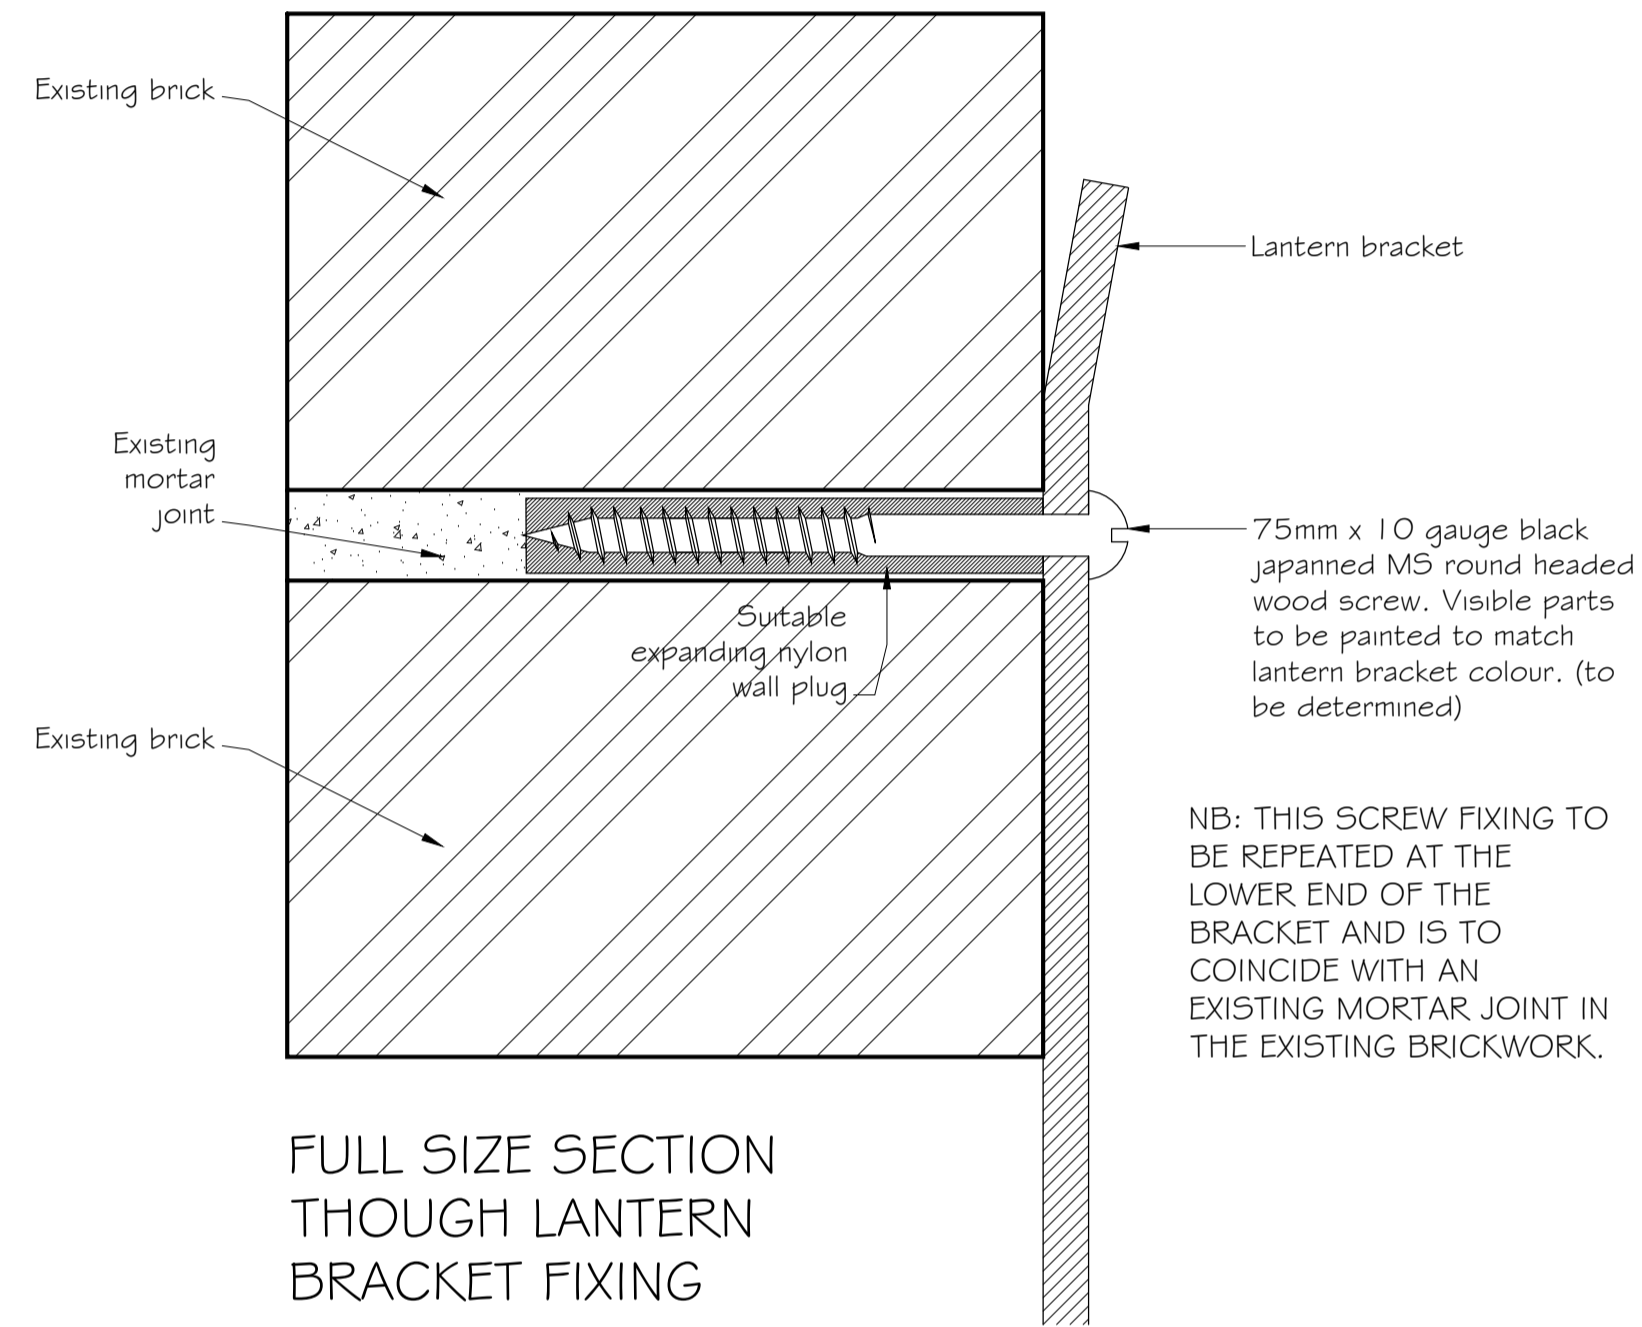

FULL SIZE SECTION  
THROUGH LANTERN  
BRACKET FIXING

No.	By	Revision	Date
A	PB	1 No. Plan shown.	15 Apr 22

Job Title  
Camden

Drawing Title  
Section through  
Lantern Bracket Fixing  
into Brickwork Entrance Portal

Scale	Drawing No.	Rev.
FS @ A1	22-714-08	
Drawn by Peter Bishop	Date 20 Apr 22	Refer to Drawing No.

