




**NOTES:**

DO NOT SCALE FROM DRAWINGS. ALL DIMENSIONS ARE TO BE CHECKED ON SITE. INFORM ARCHITECT OF ANY DISCREPANCIES BETWEEN DRAWINGS AND SITE DIMENSIONS AS SOON AS POSSIBLE.

SCALE BAR (M)

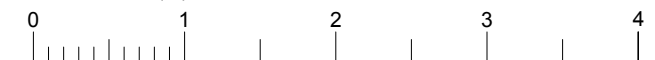

ZMINKOWSKA DE BOISE ARCHITECTS

PROJECT NAME:  
18 SPEDAN CLOSE

DRAWING NAME: EXISTING LEFT SIDE ELEVATION

DRAWING STATUS:  
PLANNING

DRAWING NUMBER: 2112.009 REVISION:

DATE: APRIL 2022 SCALE: 1:50 @ A3