


BATHROOM ELEVATION C

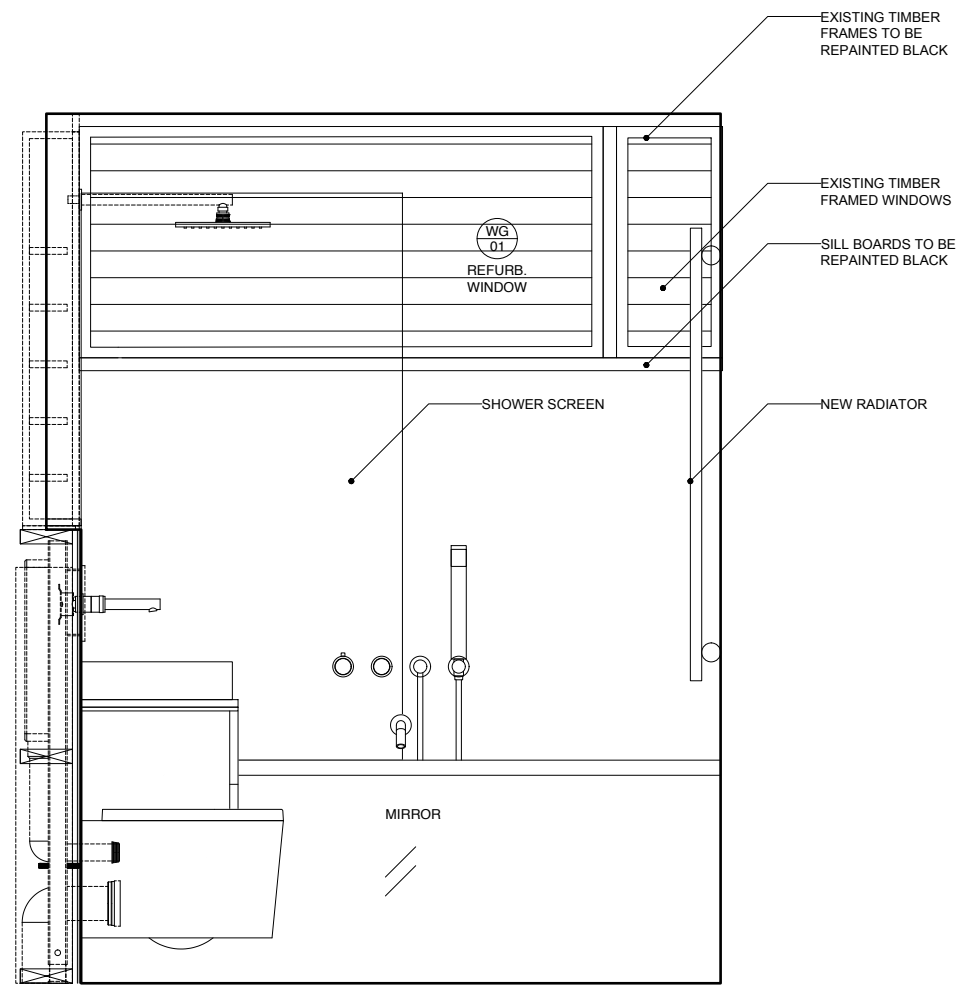

BATHROOM ELEVATION D

NOTES:

DO NOT SCALE FROM DRAWINGS. ALL DIMENSIONS ARE TO BE CHECKED ON SITE. INFORM ARCHITECT OF ANY DISCREPANCIES BETWEEN DRAWINGS AND SITE DIMENSIONS AS SOON AS POSSIBLE.



ZMINKOWSKA DE BOISE ARCHITECTS	
PROJECT NAME: 18 SPEDAN CLOSE	
DRAWING NAME: PROPOSED BATHROOM ELEVATIONS	
DRAWING STATUS: PLANNING	
DRAWING NUMBER: 2112.304	REVISION:
DATE: APRIL 2022	SCALE: 1:20 @ A3