
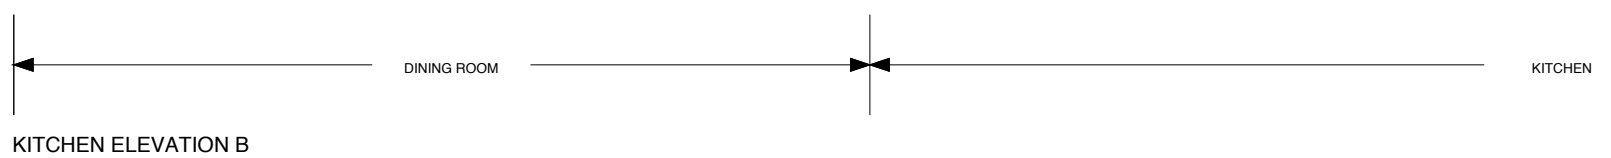


NOTES:
DO NOT SCALE FROM DRAWINGS. ALL DIMENSIONS ARE TO BE CHECKED ON SITE. INFORM ARCHITECT OF ANY DISCREPANCIES BETWEEN DRAWINGS AND SITE DIMENSIONS AS SOON AS POSSIBLE.

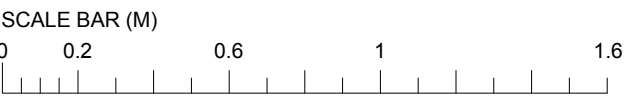

KITCHEN ELEVATION B

ZMINKOWSKA DE BOISE ARCHITECTS	
PROJECT NAME:	18 SPEDAN CLOSE
DRAWING NAME:	PROPOSED KITCHEN ELEVATION B
DRAWING STATUS:	PLANNING
DRAWING NUMBER:	2112.305
REVISION:	
DATE:	APRIL 2022
SCALE:	1:20 @ A3