

DINING AREA ELEVATION C

DF
03
REFURB.
WINDOW

DOTTED LINE OF OPEN
CUPBOARD DOOR

ST

MICROCEMENT WORKTOP

ST

- TIMBER SUPPORT
- TIMBER DESK/ SHELF
- TIMBER SLATTED BALUSTRADE
- PLINTH
- SHADOW GAP
- TIMBER SHELF WITH UPSTAND

TIMBER SHELF

HINGED PANEL

BENCH

BENCH


RF/02 NEW

TIMBER PANEL

TIMBER PLINTH

NOTES:

DO NOT SCALE FROM DRAWINGS. ALL DIMENSIONS ARE TO BE CHECKED ON SITE. INFORM ARCHITECT OF ANY DISCREPANCIES BETWEEN DRAWINGS AND SITE DIMENSIONS AS SOON AS POSSIBLE.

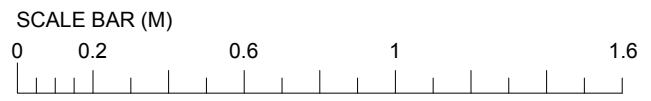

ZMINKOWSKA DE BOISE ARCHITECTS	
PROJECT NAME: 18 SPEDAN CLOSE	
DRAWING NAME: DINING AREA ELEVATION C	
DRAWING STATUS: PLANNING	
DRAWING NUMBER: 2112.310	REVISION:
DATE: APRIL 2022	SCALE: 1:20 @ A3