



THIS DOCUMENT IS THE COPYRIGHT WORK OF ADVENT DUCTWORK SYSTEMS LTD AND IS MADE AVAILABLE ON THE EXPRESS CONDITION THAT IT SHALL NOT BE USED UNLESS ADVENT DUCTWORK SYSTEMS LTD GIVE WRITTEN PERMISSION FOR ITS USE.

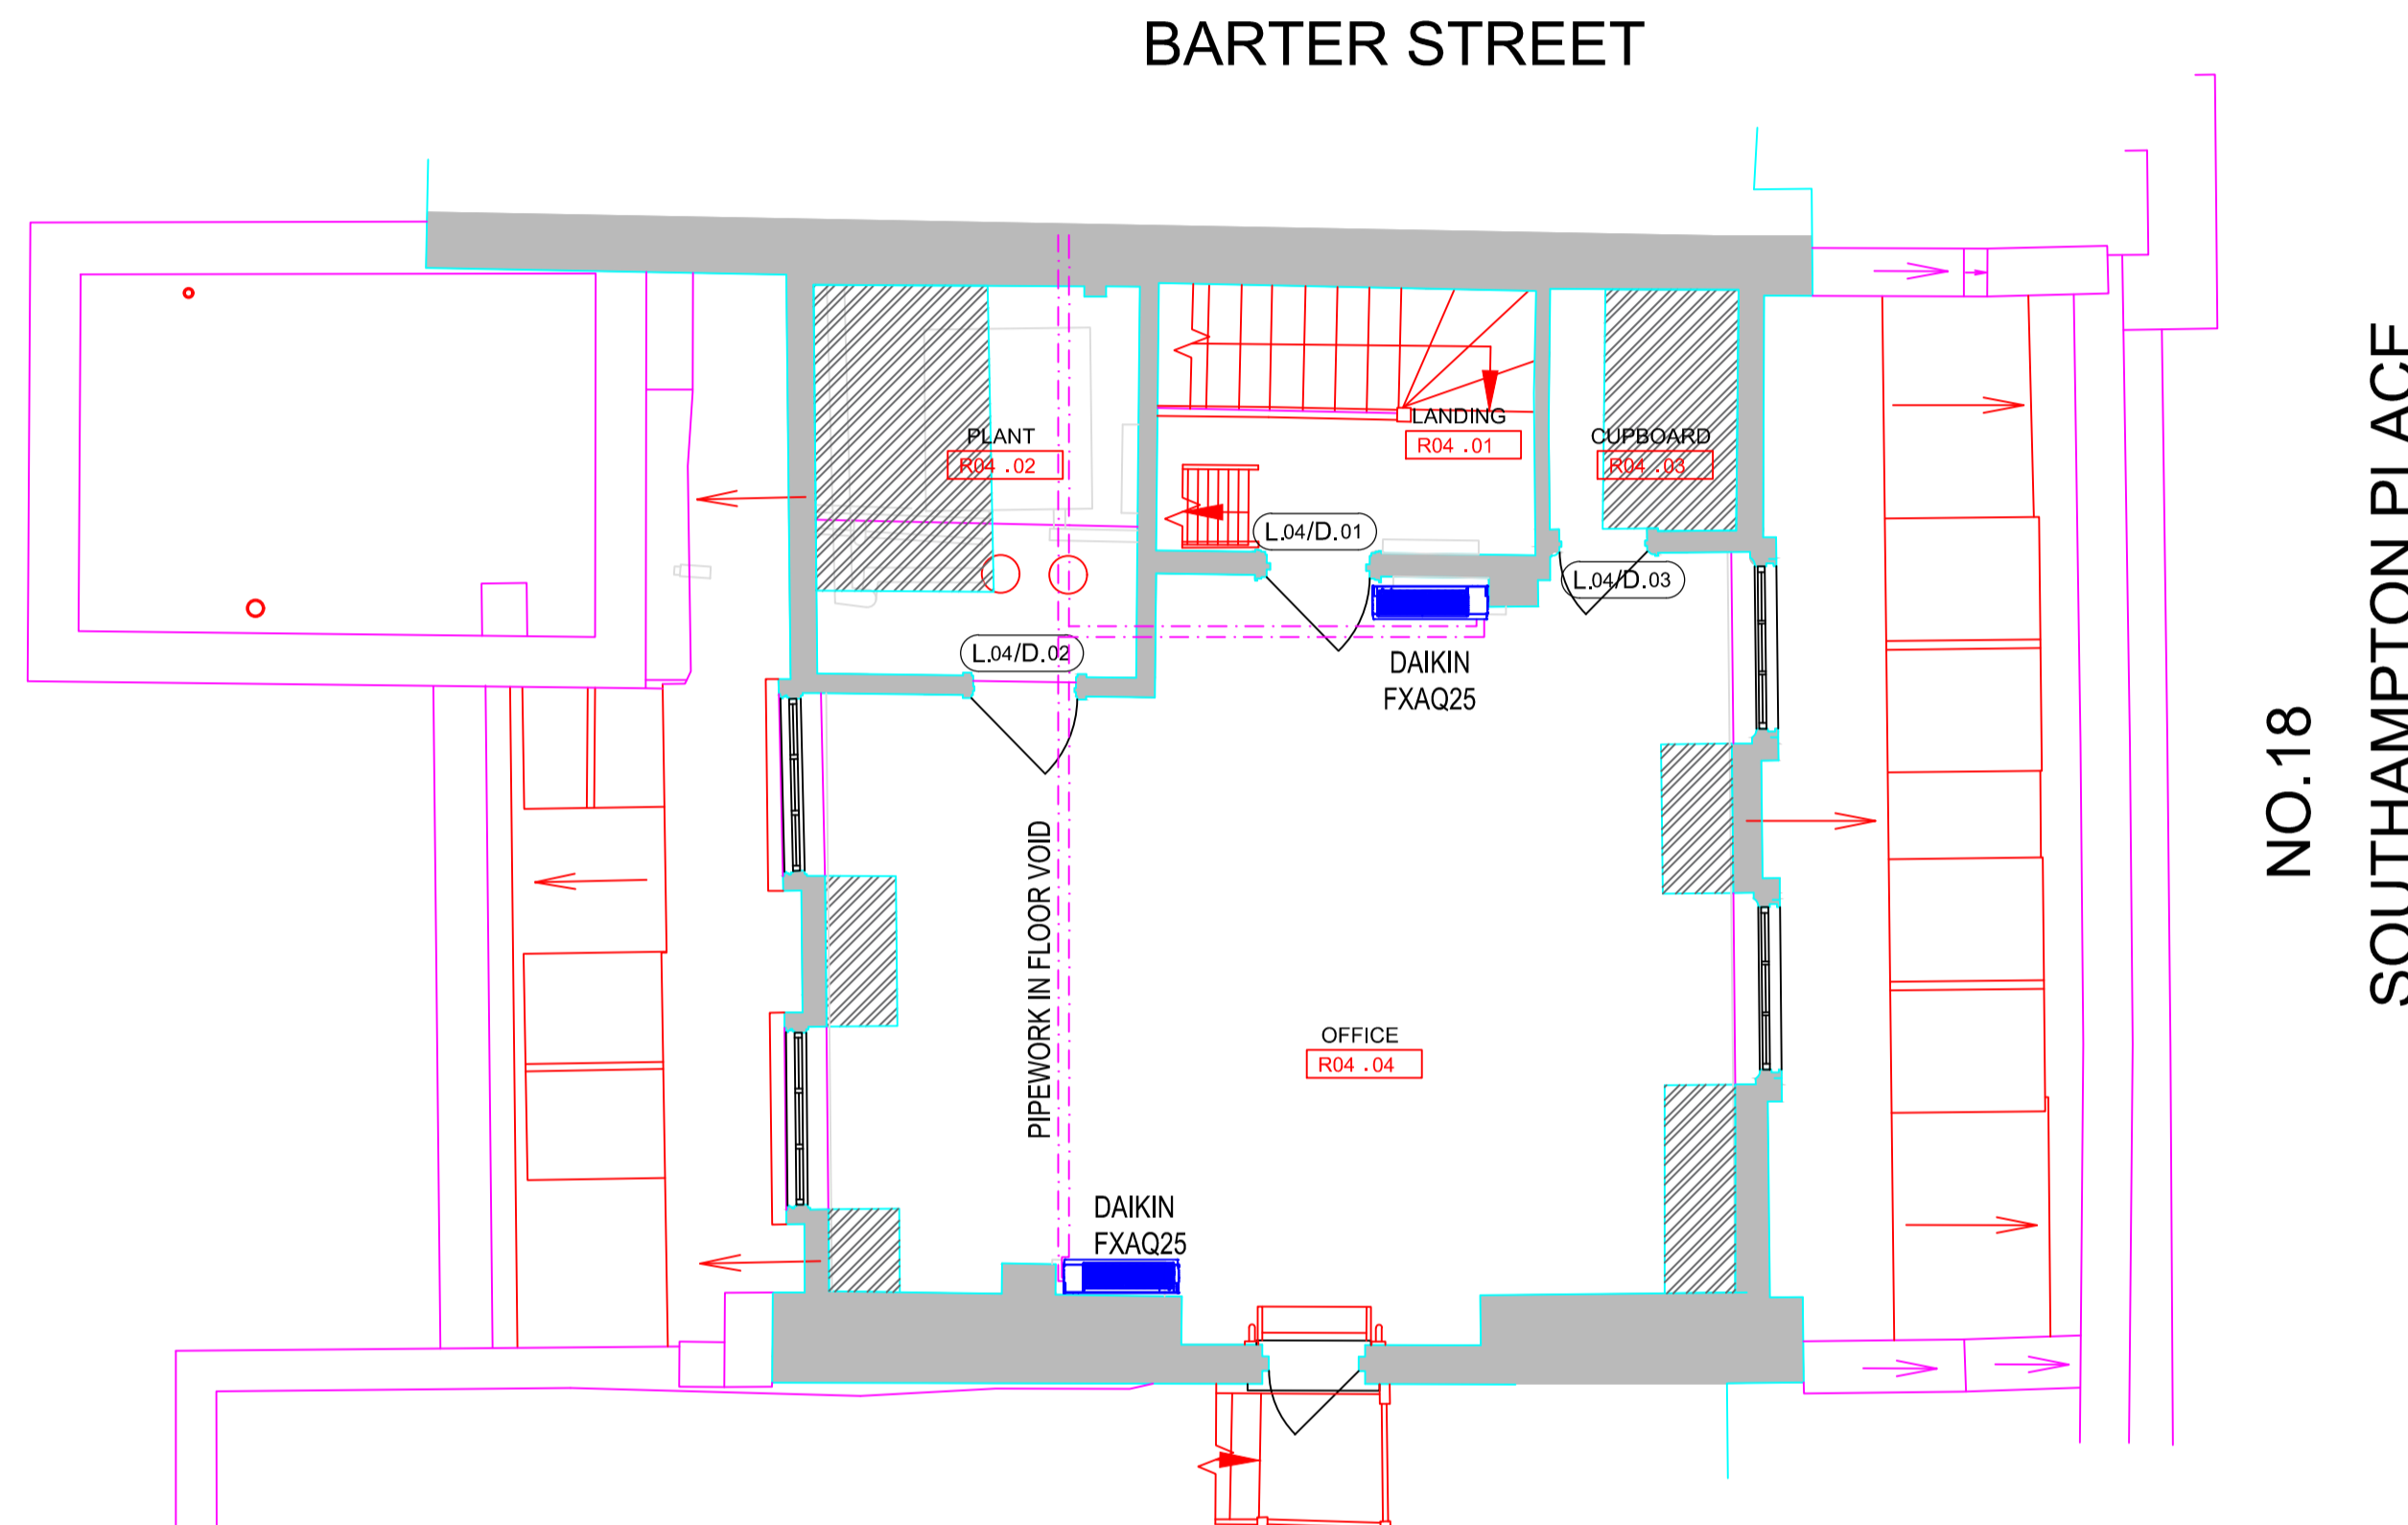

- DO NOT SCALE FROM THIS DRAWING -

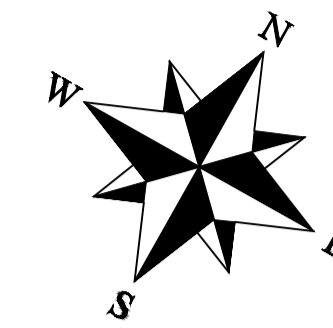

Rev	Detail	By	Date
X	xxxxxx	xx	xx.xx.xx

**Advent**  
Ductwork Systems Limited.  
7 Westfield Road  
Slyfield Industrial Estate  
Guildford  
Surrey  
GU1 1RR  
Telephone: 01932 856249

Drawing Status:  
**PRELIMINARY**  
FOR DISCUSSION AND APPROVAL

Client:  
**Morgan Lovell**  
Inspiring office transformation  
16 Noel Street London W1F 8DA  
T: 0207 734 4466 F: 0207 734 2968 E: contact@morganlovell.com  
W: http://www.morganlovell.com

Job Title:  
18 - 19 SOUTHAMPTON PLACE  
HOLBORN  
LONDON  
WC1A 2AJ

Drawing Title:  
FOURTH FLOOR  
MECHANICAL G.A.

Drawn:	R. HALL	Checked:	A. WARD
Scale:	1:50	Sheet Size:	A1
Date:	30.11.21	Project No.:	Q21197
Floor No.:	4	Drawing No.:	6
Rev.:	0		