



Produced on 04 August 2020 from the Ordnance Survey National Geographic Database and incorporating surveyed revision available at this date.
 This map shows the area bounded by 528024,186527 528024,186669 528166,186669 528166,186527
 Reproduction in whole or part is prohibited without the prior permission of Ordnance Survey.
 Crown copyright 2020. Supplied by copla ltd trading as UKPlanningMaps.com a licensed Ordnance Survey partner (100054135).
 Data licenced for 1 year, expiring 04 August 2021. Unique plan reference: v2c/489465/663768

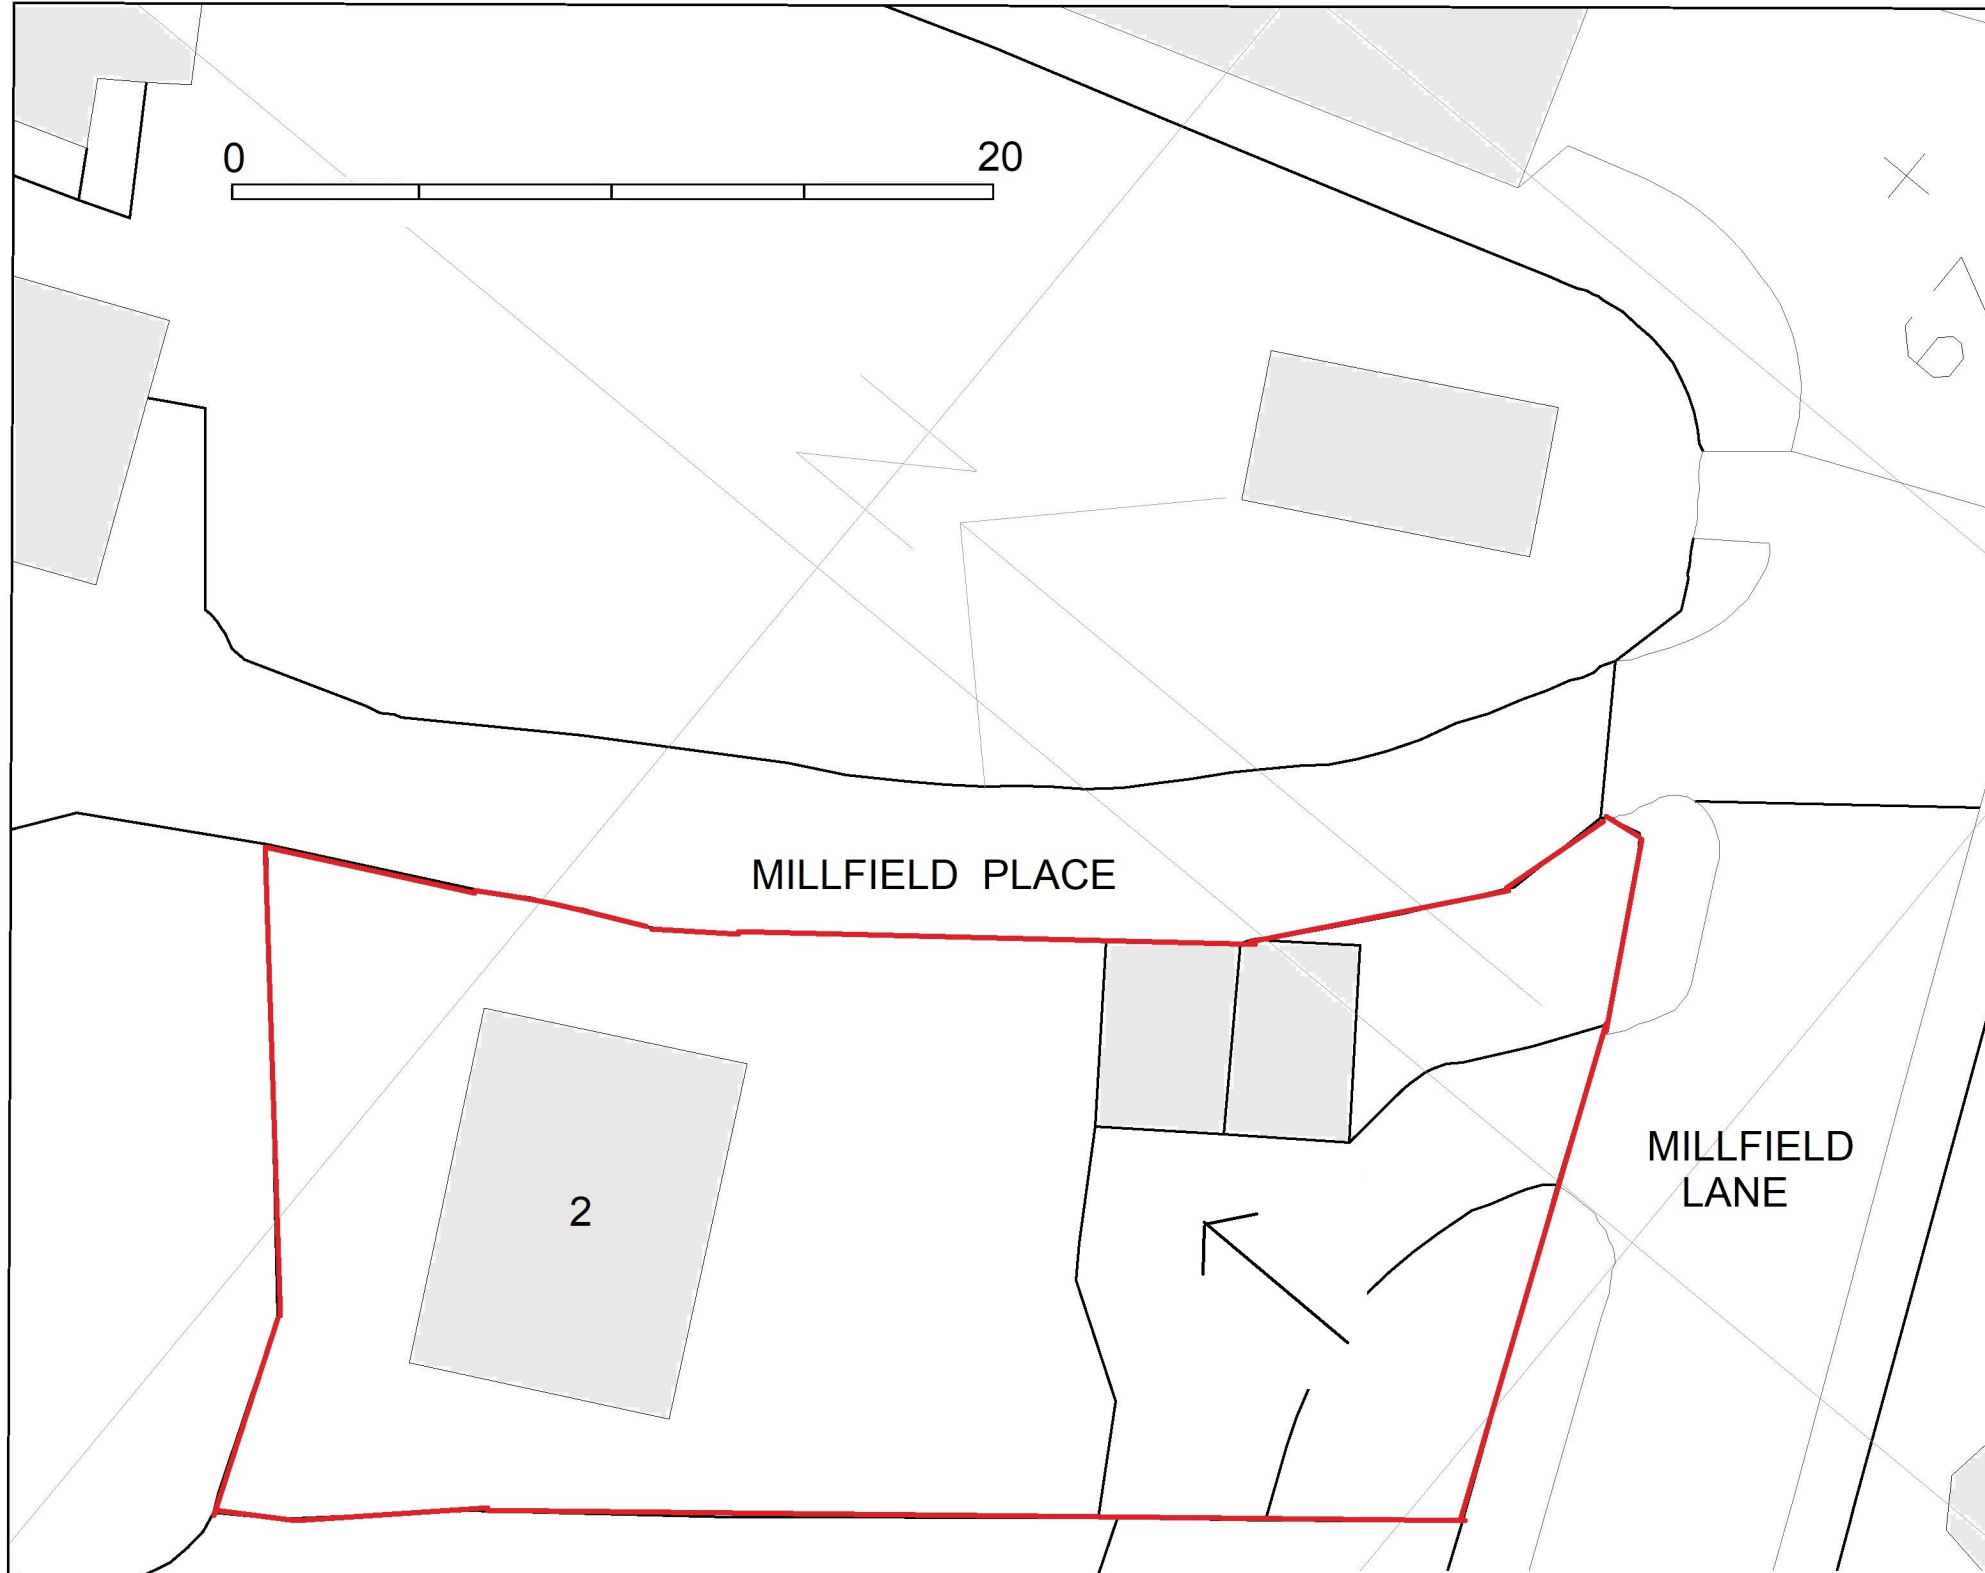

SITE LOCATION PLAN
 SCALE - 1:1250

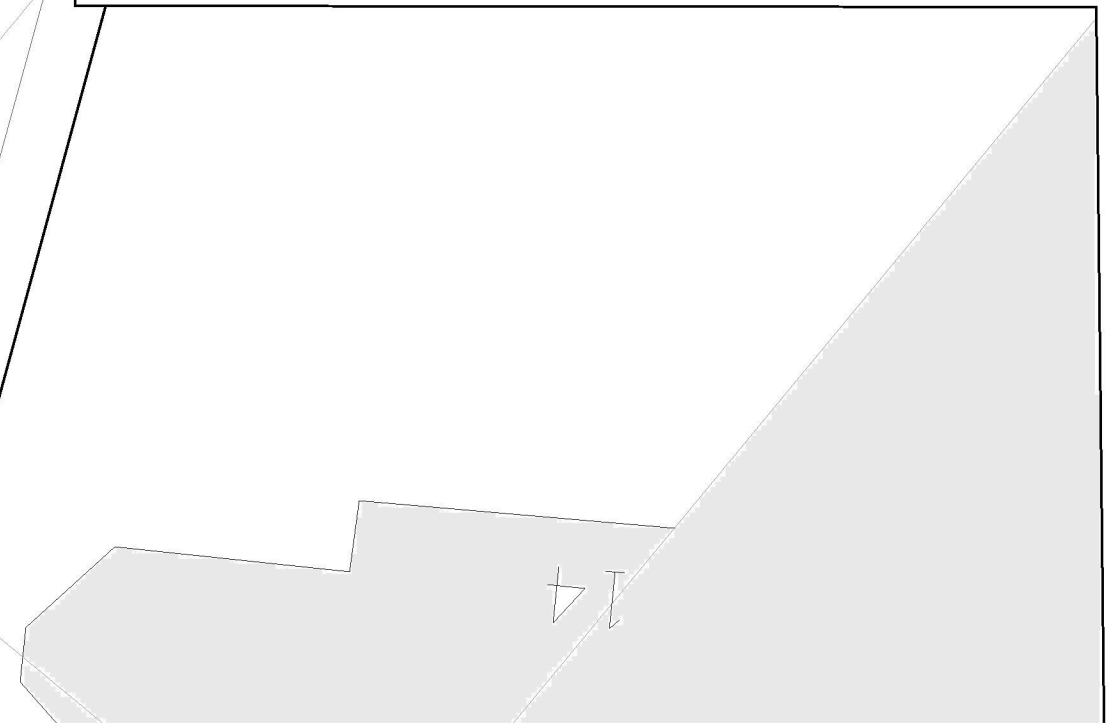

archplan

architects and property management
 1 Millfield Place, Highgate, London N6 6JP
 Tel: 020 8341 5628 e-mail: archplan@hotmail.com

Date
 11/8/20
 2020
 Drawn by
 Checked by

Scale
 1:200
 At A3

Project
 2 MILLFIELD LANE
 LONDON N6 6JD
**BLOCK PLAN
 AS EXISTING**

Drawing no
 MP/01
 Copyright
 Archplan 2020