


**NOTES:**

ALL DIMENSIONS IN MILLIMETERS UNLESS OTHERWISE NOTED.  
 ALL DIMENSIONS TO BE CONFIRMED ON SITE.  
 SPCC TO BE INFORMED OF ANY DISCREPANCIES BEFORE ANY ACTION IS TAKEN.

ALL PAVING WORKS TO BE COMPLIANT WITH  
 BRITISH STANDARDS BS 7533-3:2005+A1:2009 AND BS 7533-2.

ALL DIMENSIONS TO BE VERIFIED AGAINST MANUFACTURER INSTRUCTIONS AND RECOMMENDATIONS.

1 GARDEN RETAINING WALL PLAN

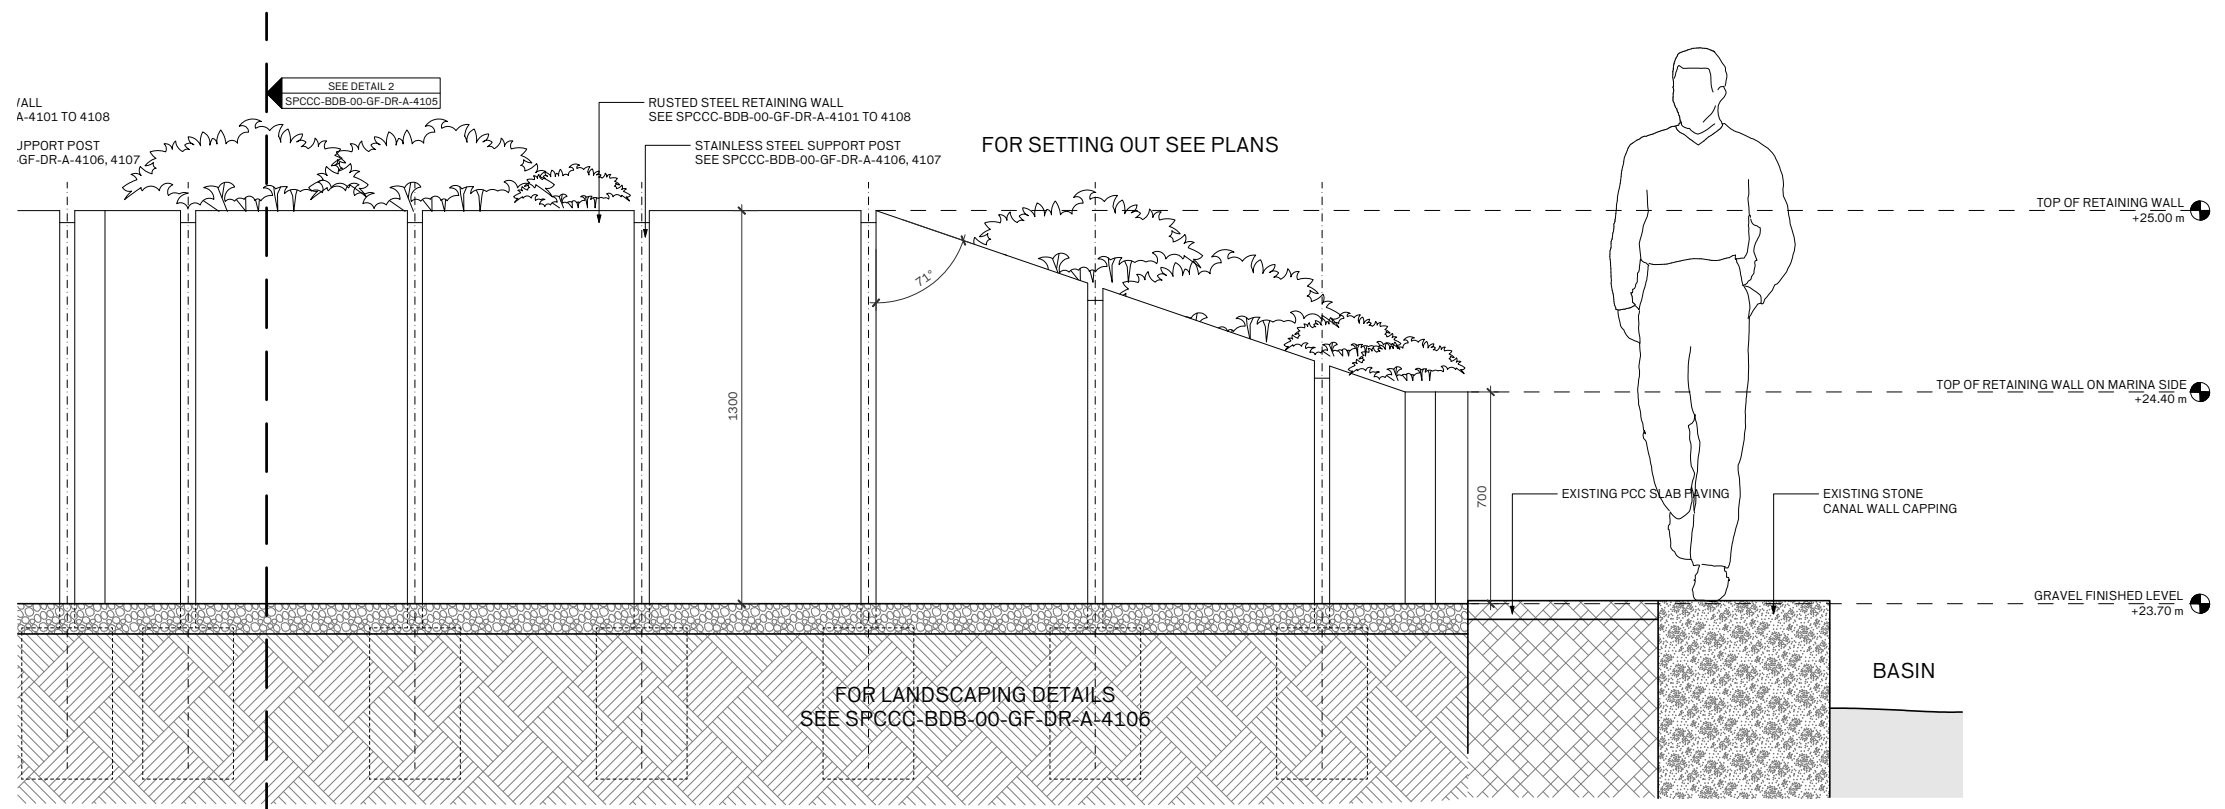

2 GARDEN RETAINING WALL ELEVATION

<b>ARCHITECT:</b>	
BILSKA DE BEAUPUY 9A LANCASTER DRIVE NW3 4EY LONDON UNITED KINGDOM	
<b>PROJECT:</b>	
ST PANCRAS CRUISING CLUB NEW CLUBHOUSE & BOATER FACILITIES ST PANCRAS YACHT BASIN CAMLEY ST, LONDON N1C 4PN	
<b>STATUS:</b>	
TECHNICAL DESIGN	
<b>DRAWING TITLE:</b>	
RETAINING WALL DETAILS 2	
<b>DRAWN BY:</b>	<b>CHECKED BY:</b>
MB	
<b>DATE:</b>	<b>SCALE:</b>
05/10/2020	1:10 @ A3
<b>DRAWING NO:</b>	<b>REV:</b>
SPCCC-BDB-00-GF-DR-A-4105	P02