


1 PLANTER PLAN 2

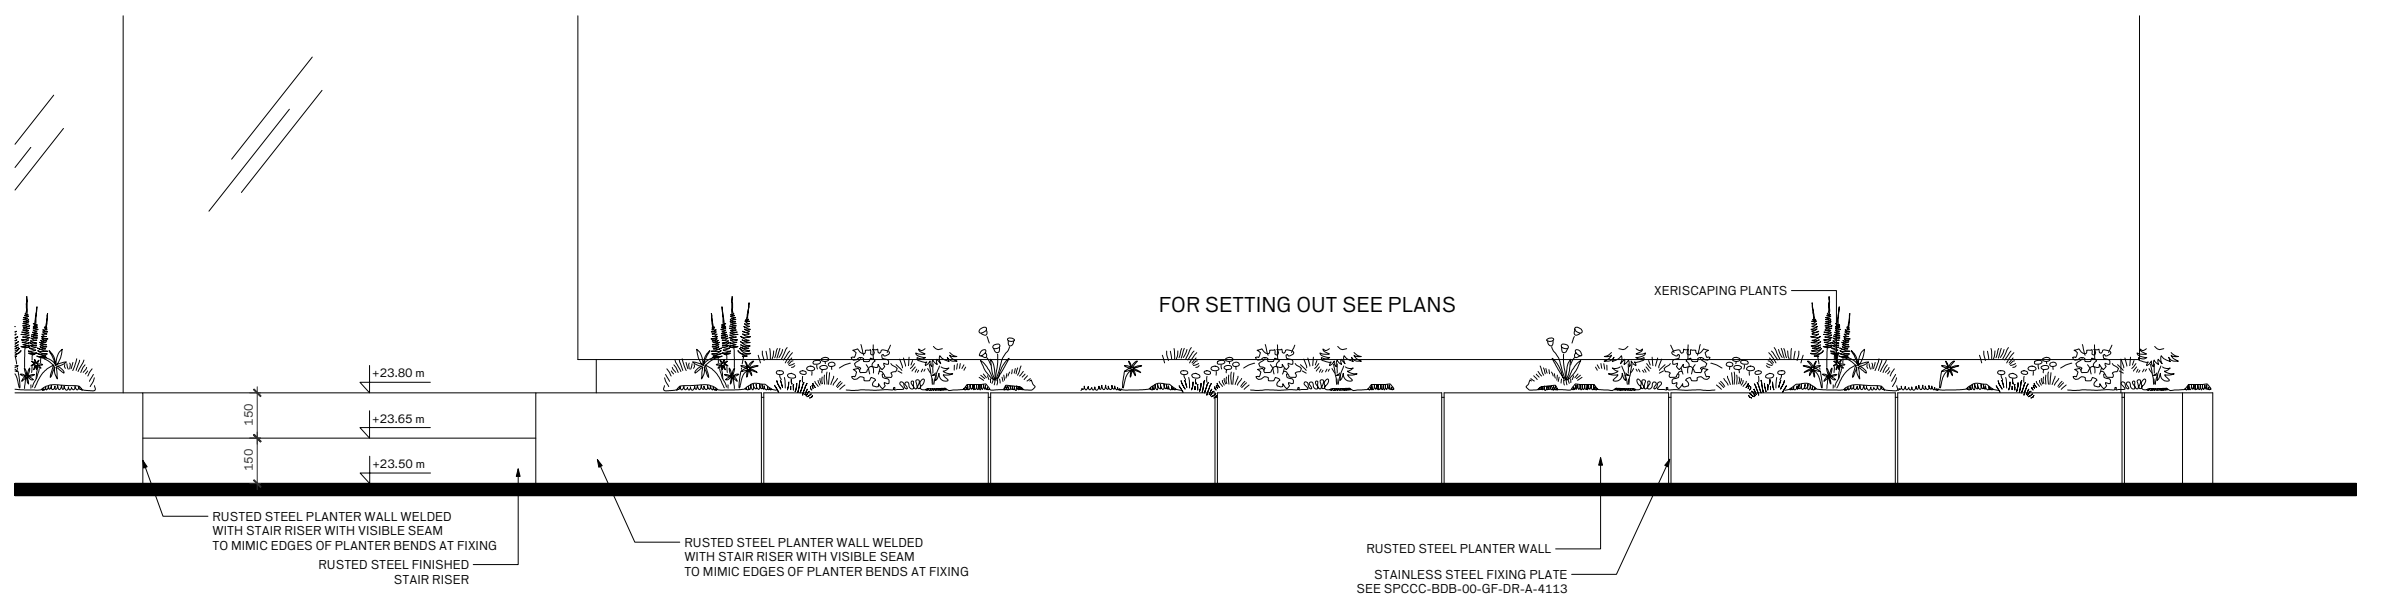

2 PLANTER ELEVATION 2

NOTES:
ALL DIMENSIONS IN MILLIMETERS UNLESS OTHERWISE NOTED.
ALL DIMENSIONS TO BE CONFIRMED ON SITE.
SPCC TO BE INFORMED OF ANY DISCREPANCIES BEFORE ANY ACTION IS TAKEN.

ALL DIMENSIONS TO BE VERIFIED AGAINST MANUFACTURER INSTRUCTIONS AND RECOMMENDATIONS.

ARCHITECT:
BILSKA DE BEAUPUY
9A LANCASTER DRIVE
NW3 4EY LONDON
UNITED KINGDOM

PROJECT:
**ST PANCRAS CRUISING CLUB
NEW CLUBHOUSE
& BOATER FACILITIES**
ST PANCRAS YACHT BASIN
CAMLEY ST, LONDON N1C 4PN

STATUS:
TECHNICAL DESIGN

DRAWING TITLE:
PLANTER DETAILS 2

DRAWN BY: MB	CHECKED BY:
------------------------	--------------------

DATE: 05/10/2020	SCALE: 1:25 @ A3
----------------------------	----------------------------

DRAWING NO: SPCCC-BDB-00-GF-DR-A-4112	REV: P01
---	--------------------