


1 Existing Section AA
Scale: 1:50

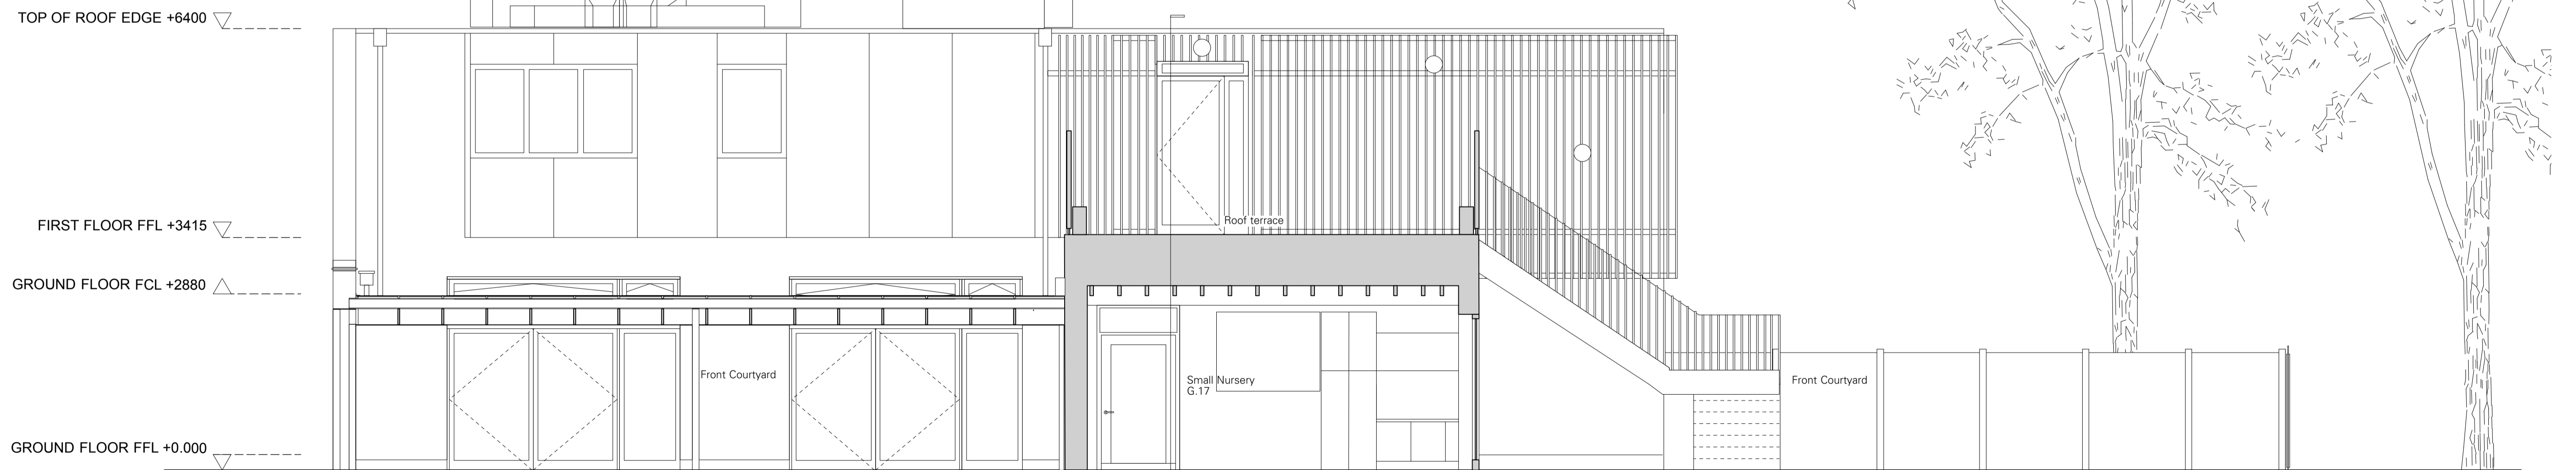

2 Existing Section BB
Scale: 1:50

PLANNING

Rev. Date Note

Notes:

1. Do not scale from this drawing.
2. All dimensions in mm unless noted otherwise.
3. All dimensions to be checked on site and discrepancies to be notified to A&S in writing.
4. This drawing should be read in conjunction with information from all other design consultants and contractors.
5. Copyright Adams & Sutherland Ltd.
6. If in doubt, ask.

Client: London Borough of Camden

Job: Kilburn Grange

Drawing Title:

Existing Sections
AA & BB

Drawn: SL Checked: SS Approved: LA Date: March 2022

0 0.5 1 2m
Scale 1:50 @ A1 and 1:100 @ A3

Adams & Sutherland
architecture landscape urban design

Tel: 020 7267 1747
Fax: 020 7482 2359
info@adams-sutherland.co.uk

Ground Floor, Highgate Business Centre
33 Greenwood Place, London NW5 1LB

Drawing No.

319_120

Rev. -