


1 Section AA
Scale: 1:50

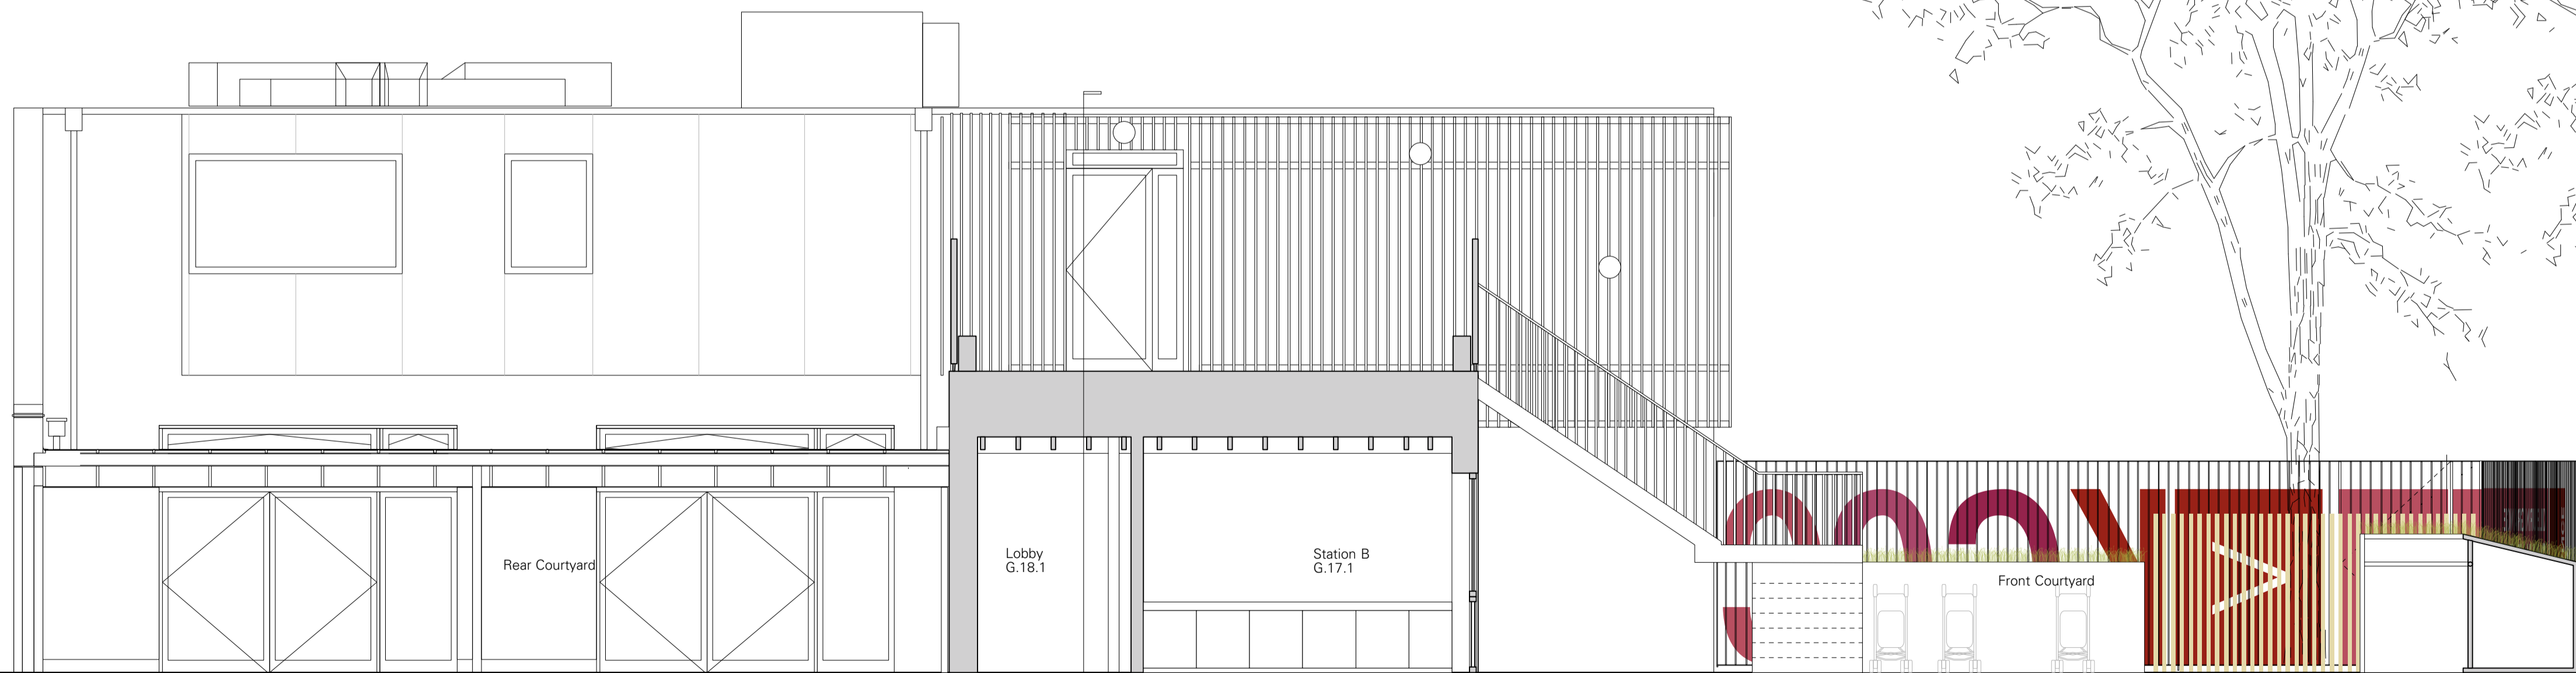

2 Section BB
Scale: 1:50

PLANNING

Rev.	Date	Note

Notes:
 1. Do not scale from this drawing.
 2. All dimensions in mm unless noted otherwise.
 3. All dimensions to be checked on site and discrepancies to be notified to A&S in writing.
 4. This drawing should be read in conjunction with information from all other design consultants and contractors.
 5. Copyright Adams & Sutherland Ltd.
 6. If in doubt, ask.

Client: London Borough of Camden			
Job: Kilburn Grange			
Drawing Title: Proposed Sections AA & BB			
Drawn: LM	Checked: SS	Approved: LA	Date: March 2022
Scale 1:50 @ A1 and 1:100 @ A3			Drawing No. 319_220

Adams & Sutherland
 architecture landscape urban design
 Tel: 020 7267 1747
 Fax: 020 7482 2359
 info@adams-sutherland.co.uk
 Ground Floor, Highgate Business Centre
 33 Greenwood Place, London NW5 1LB