




0 Plan - Terrace as existing
1 : 50

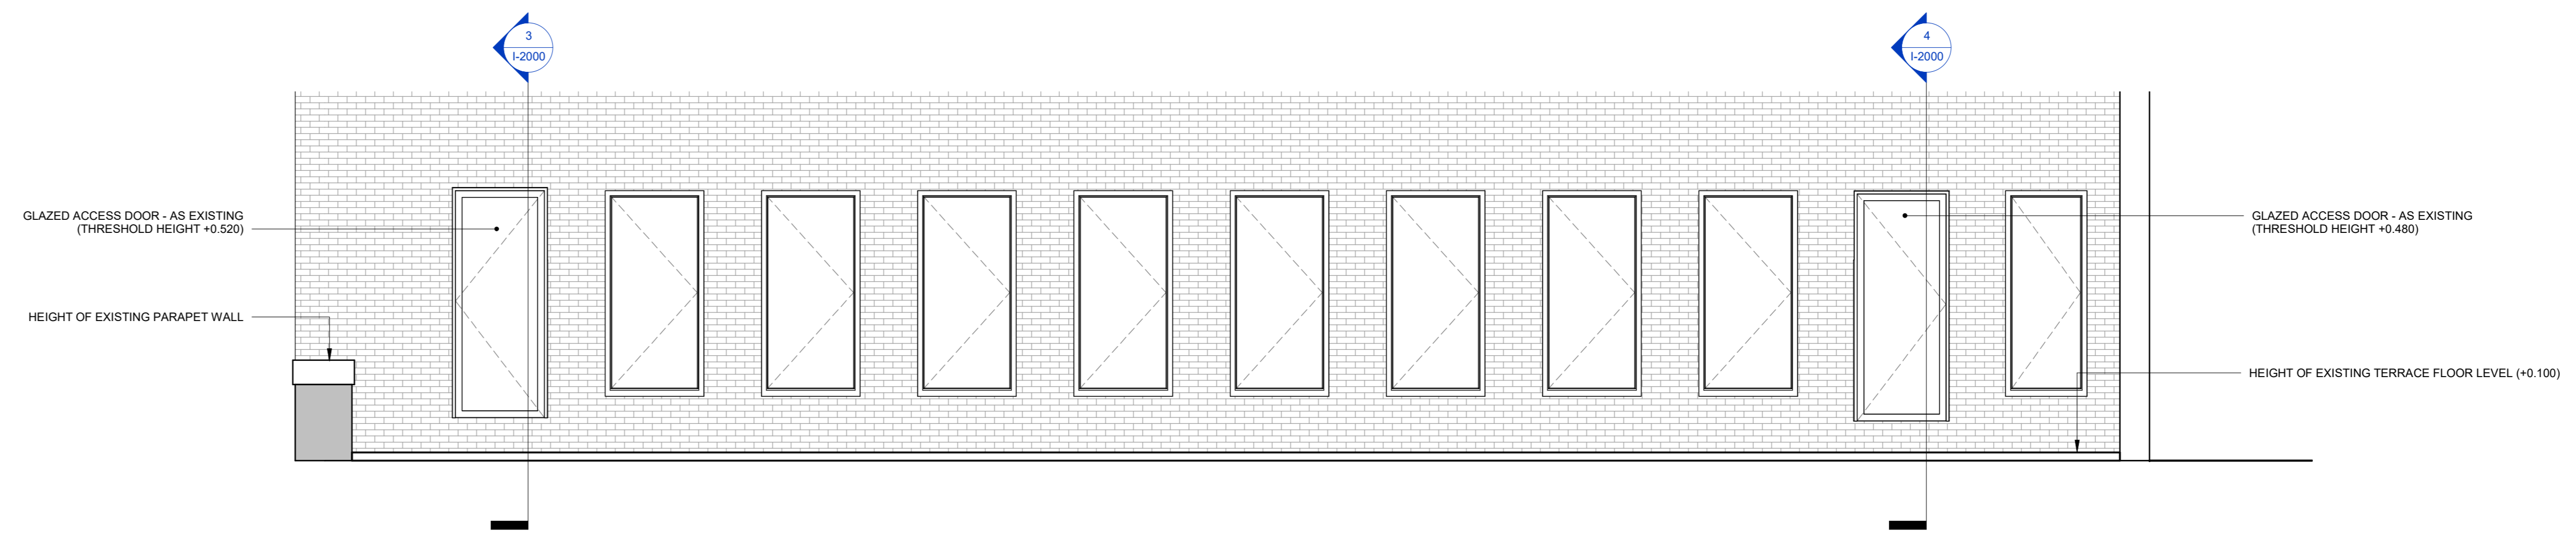


1 Section 1 - Terrace as existing
1 : 50

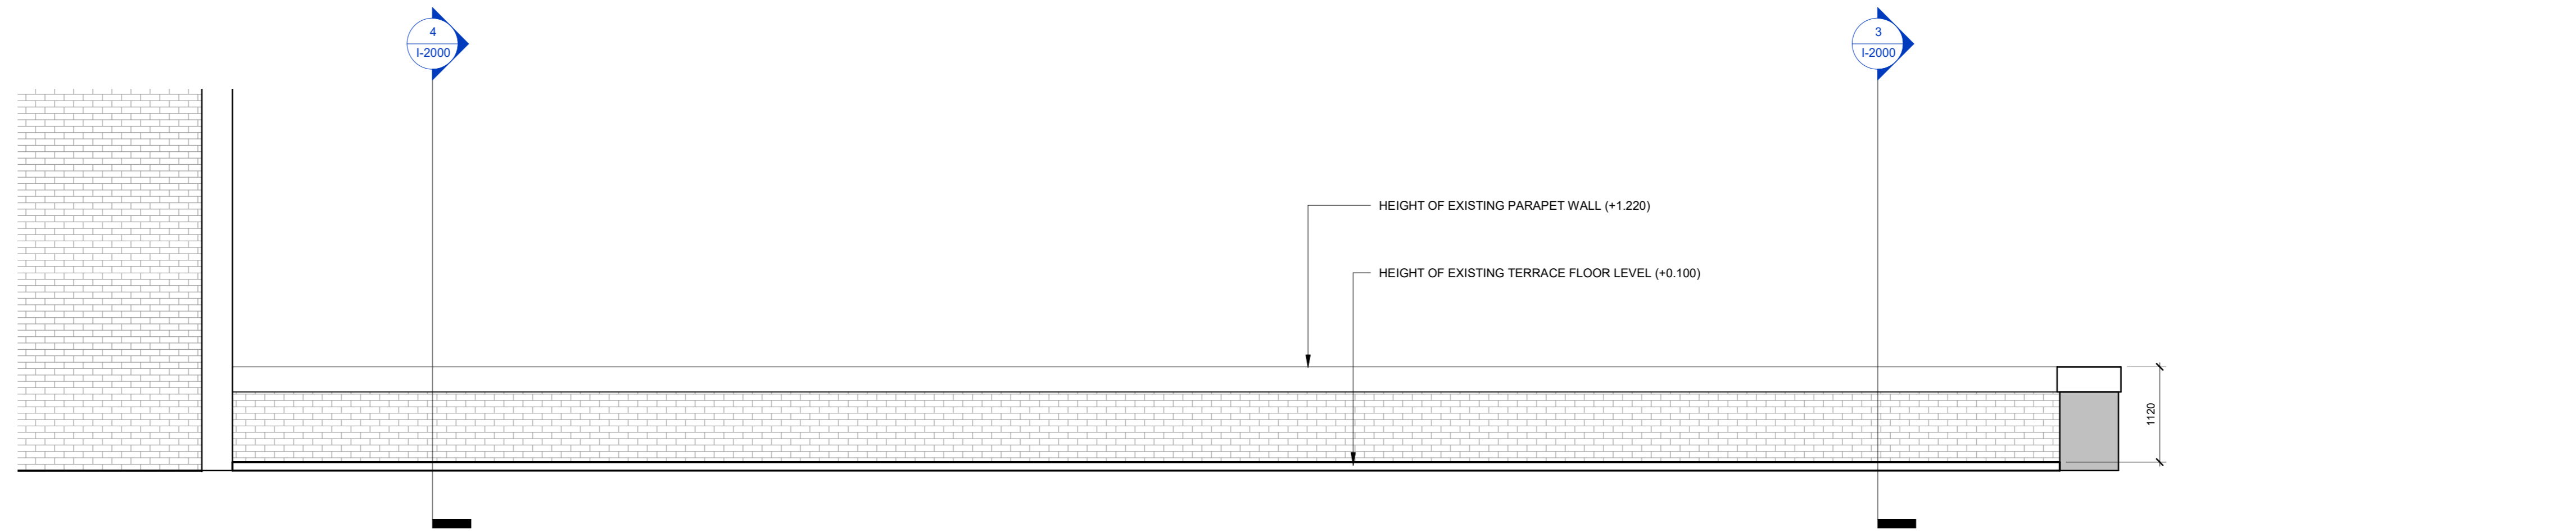

2 Section 2 - Terrace as existing
1 : 50

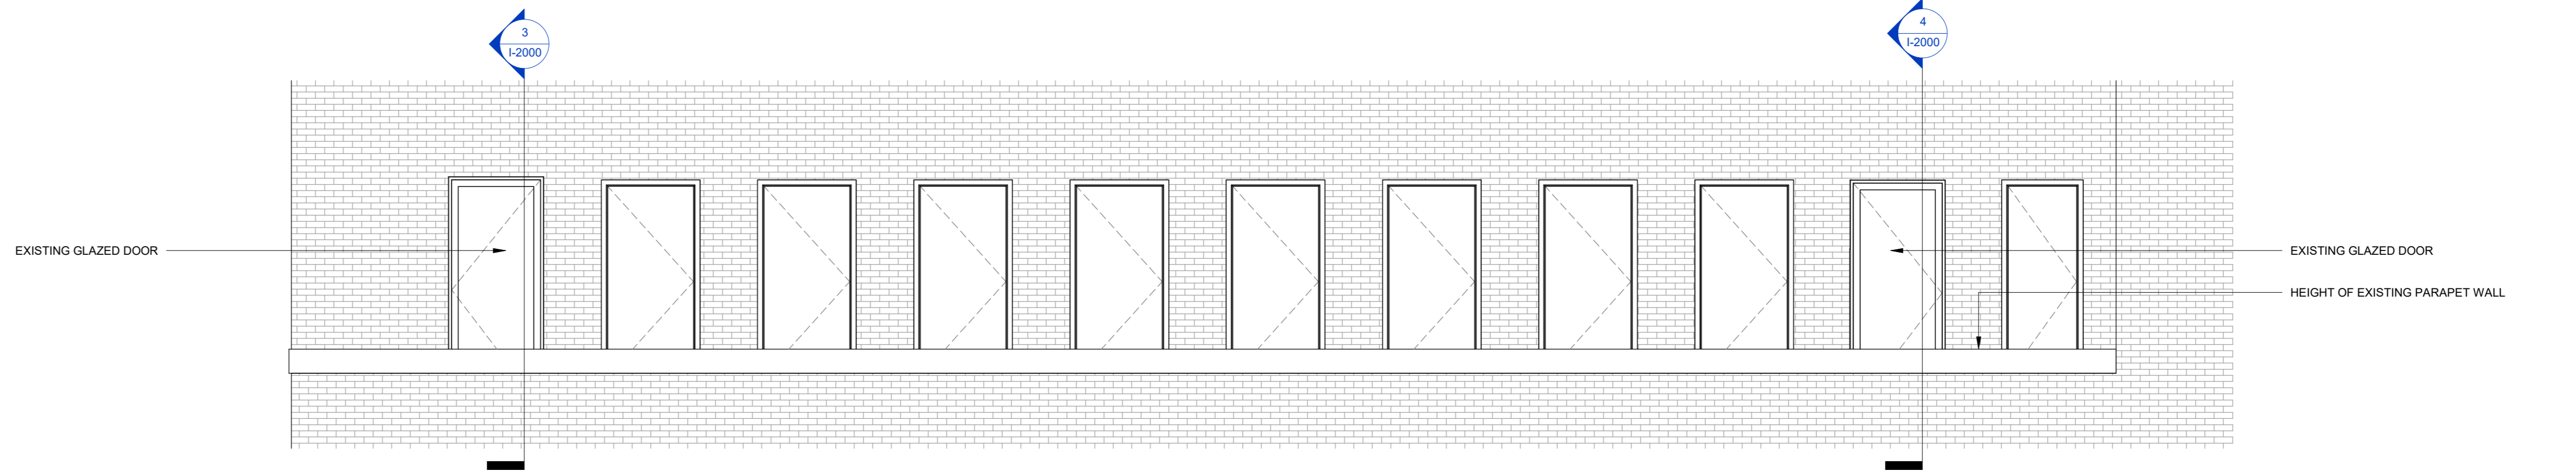


7 Partial external elevation (West) as existing
1 : 50

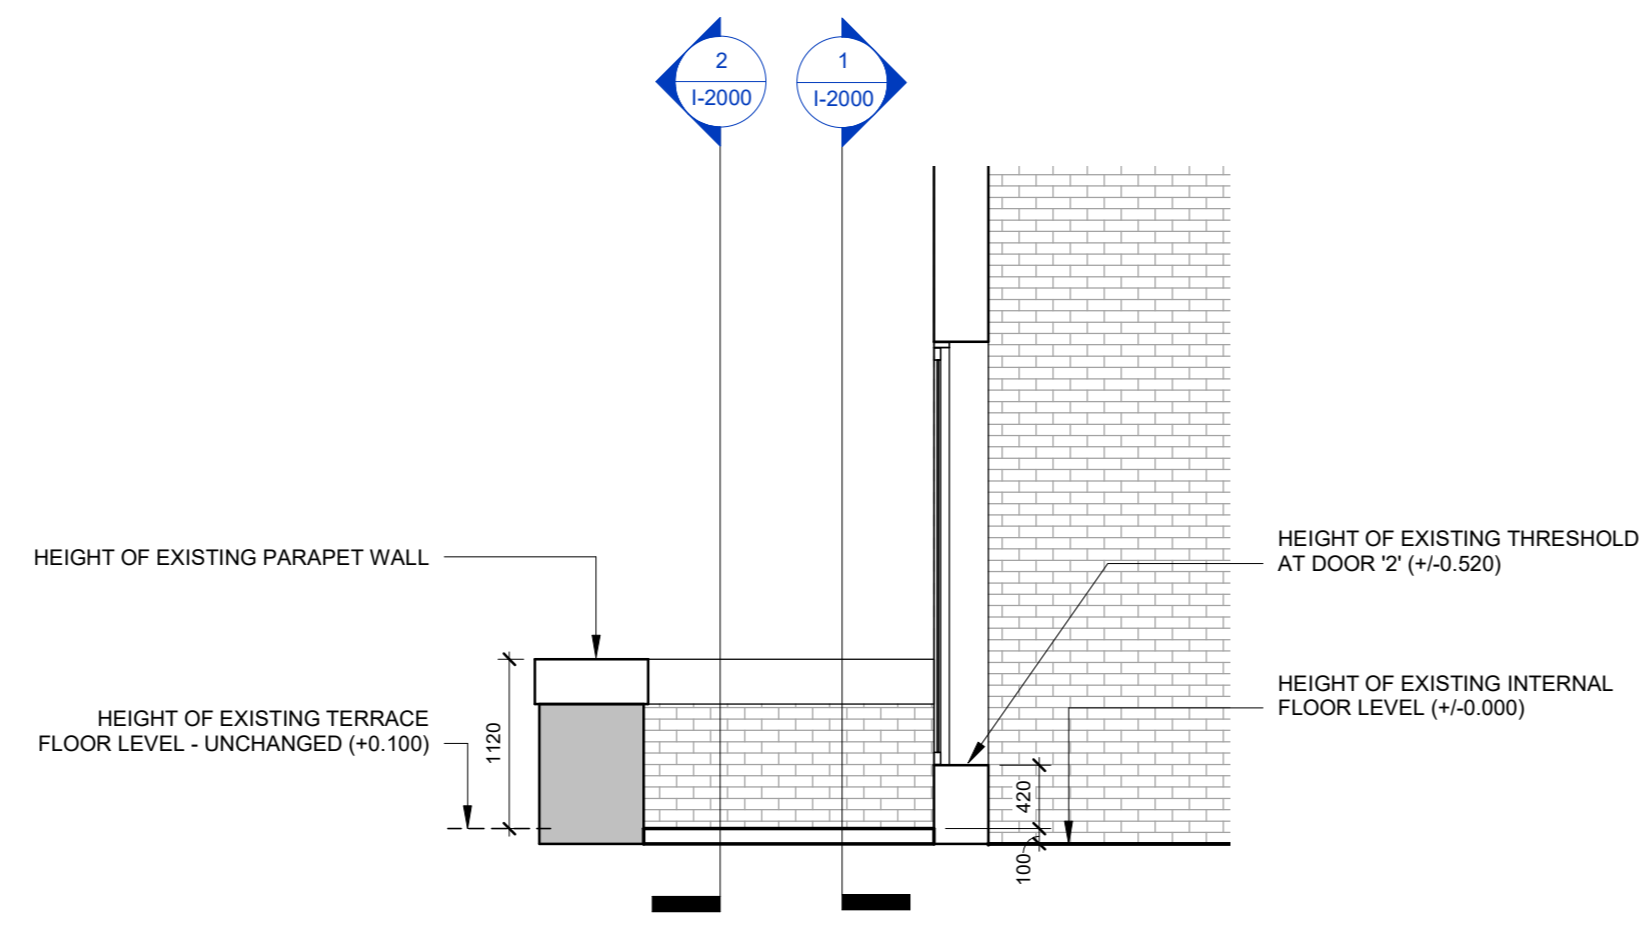


3 Section 3 - Terrace as existing
1 : 50



6 Partial elevation (North) as existing
1 : 50

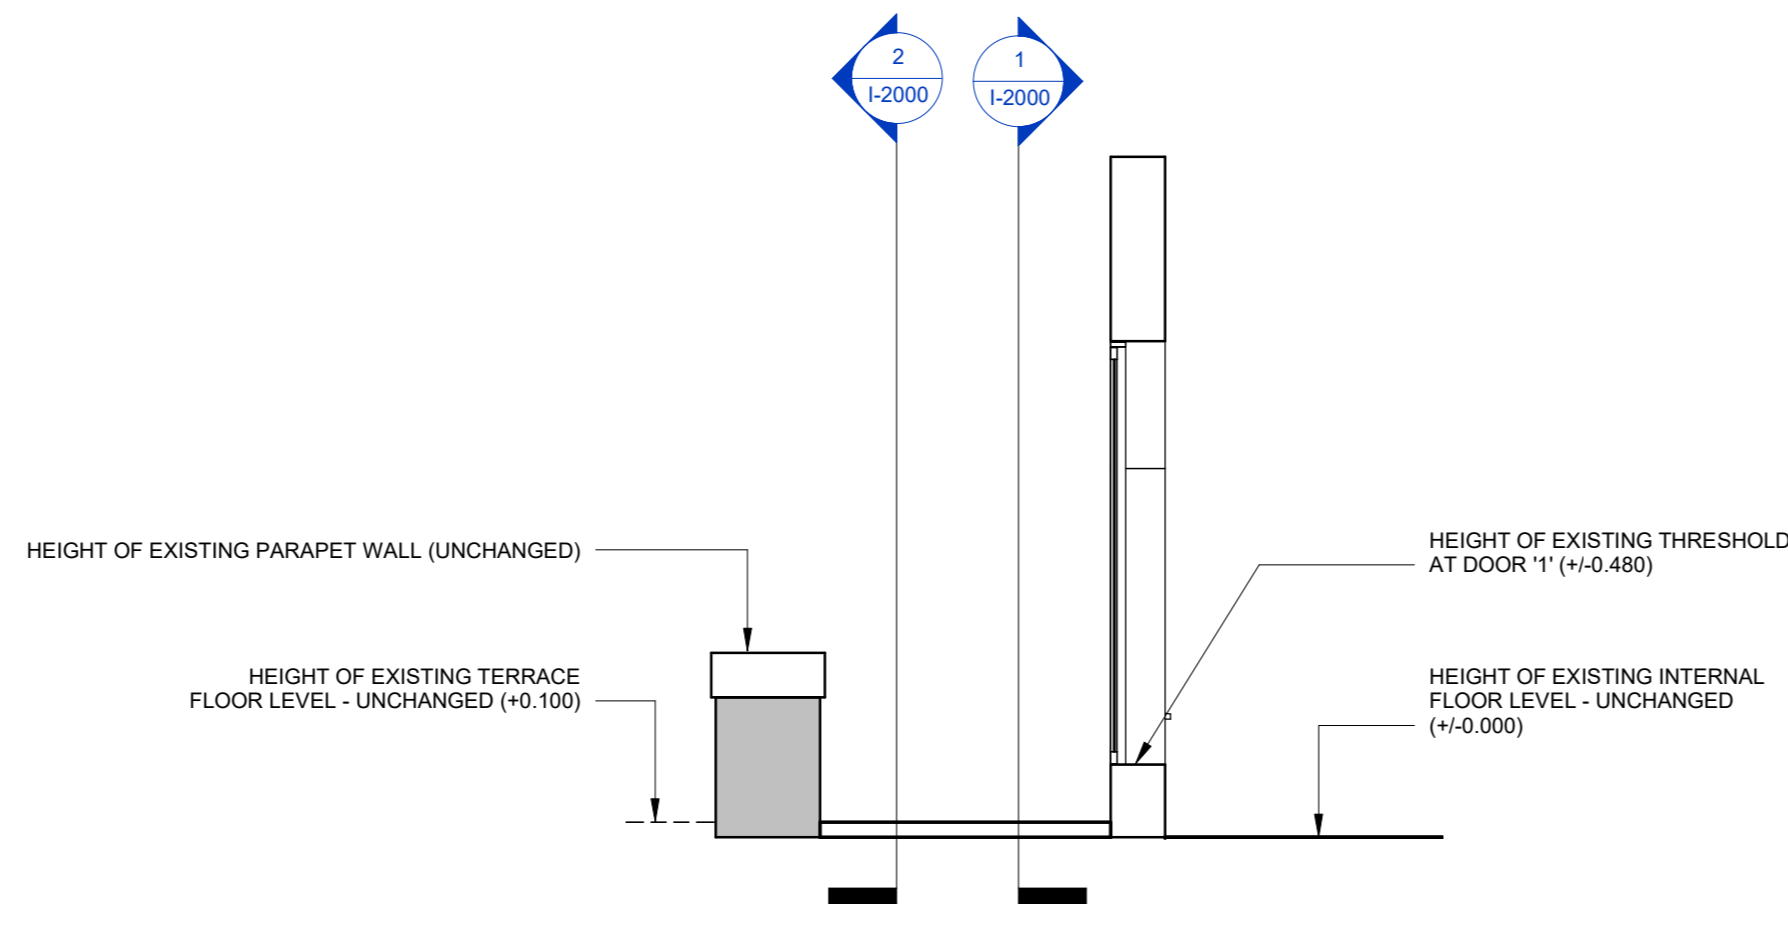

4 Section 4 - terrace as existing
1 : 50

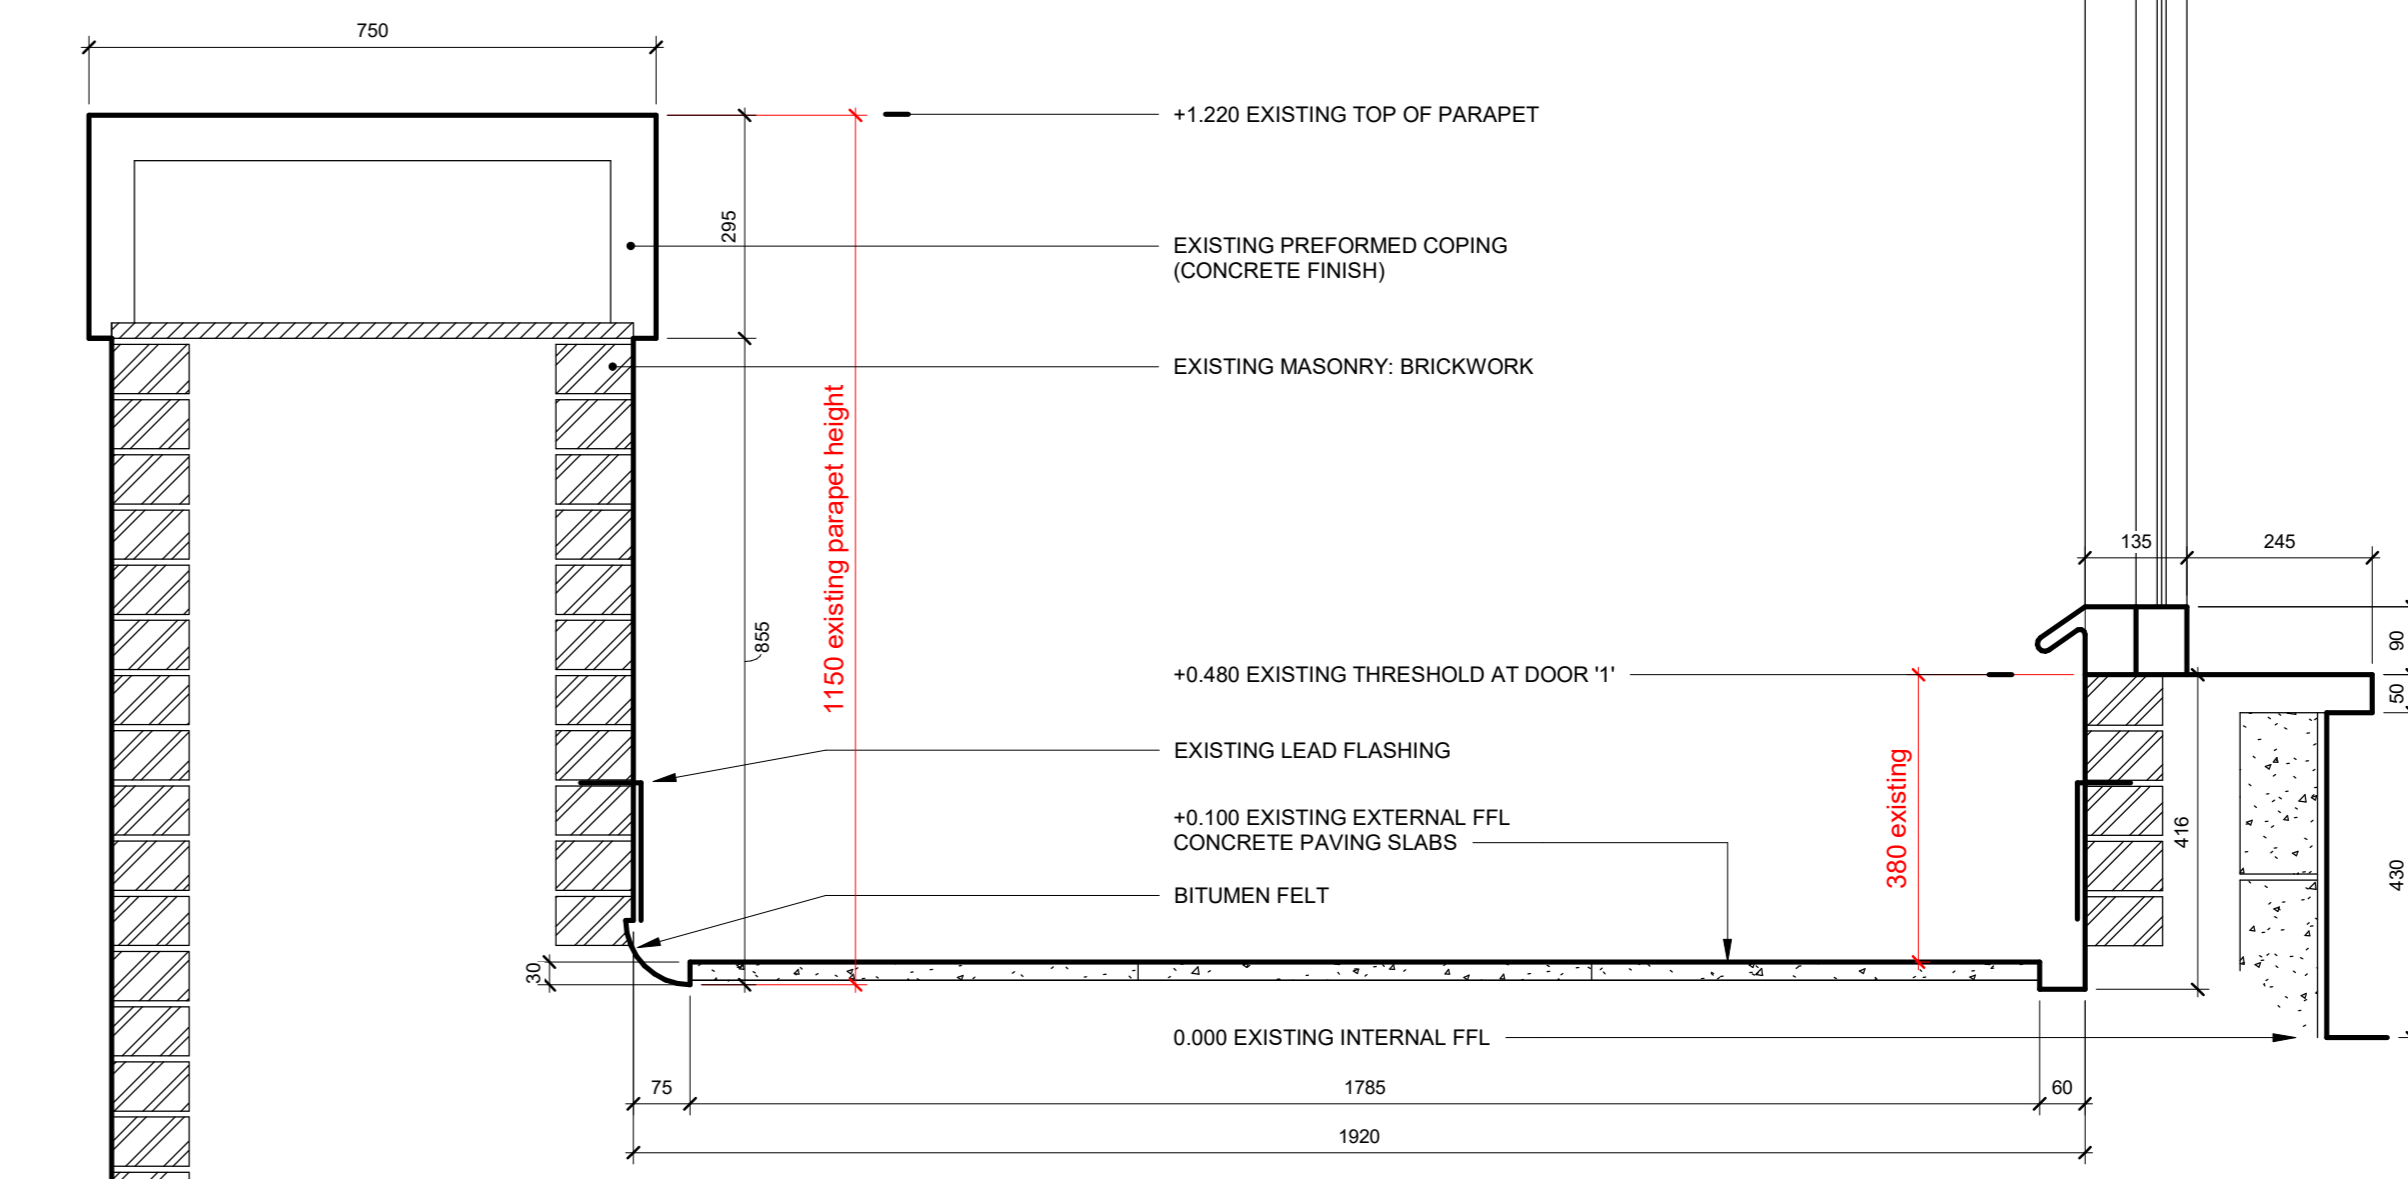

5 Generic section (4) through terrace as existing
1 : 10

General Notes:

THIS DRAWING IS TO BE READ IN CONJUNCTION WITH ALL OTHER CURRENT DOCUMENTATION, DRAWINGS AND SCHEDULES INCLUDING BUT NOT LIMITED TO ELECTRICAL CONSULTANTS, FIRE SAFETY CONSULTANTS AND STRUCTURAL ENGINEER APPROVED PROPOSALS & ASSOCIATED INFORMATION.

PLEASE NOTE THE PROPOSALS ILLUSTRATED ON THE PRESENT DRAWING ARE INDICATIVE ONLY AND SUBJECT TO ALIGNED APPROVALS FROM CLIENTS, ARCHITECT OF RECORDS, FIRE SAFETY CONSULTANTS, BUILDING CONTROL, CONSULTANTS, LOCAL STATUTORY AUTHORITY AND LANDLORDS.

FINAL PLACEMENT OF SERVICES (IF APPLICABLE) TO BE APPROVED PRIOR TO COMMENCEMENT OF ANY ASSOCIATED WORKS ON SITE.

ALL EXISTING LOADINGS TO BE VERIFIED BY QUALIFIED STRUCTURAL ENGINEER. PROPOSALS TO BE VALIDATED BY STRUCTURAL ENGINEERS CALCULATIONS.

IT IS THE RESPONSIBILITY OF THE APPOINTED MAIN CONTRACTOR TO CHECK ALL SITE CONDITIONS & DIMENSIONS ON SITE PRIOR TO ORDER OF ANY MATERIALS BEING PLACED. NO WORK TO BE CARRIED OUT PRIOR TO PLANNING CONSENT BEING GRANTED BY THE STATUTORY LOCAL AUTHORITY.

| Rev | Date | Description | CS |
|-----|----------|----------------------------------------------------------|----|
| P2 | 25.03.22 | Planning application submission | CS |
| P1 | 02.03.22 | Draft for clients approval prior to planning application | CS |

PLANNING

All designs are the sole property of M. Moser Associates Ltd. and may not be used, transferred, or disclosed to a third party without their express permission. Electronic copies of this drawing are supplied for convenience only. No dimensions or other information should be inferred from the electronic copy unless specifically shown on the hard copy drawings or specifications. Do not scale from this drawing. Figured dimensions only are to be used for construction and any scaling of the drawing will be at the Contractor's risk. Contractor to verify all dimensions, levels, and components on-site. Any discrepancies shall be addressed in writing to this office for clarification prior to the commencement of the work, otherwise the Contractor shall bear full responsibility for any associated cost. Any claims for variations or extras shall be submitted to this office for assessment prior to approval of any such variation or extra. This drawing is to be read in conjunction with all other contract documentation.

MMOSERASSOCIATES

CREATING WORKPLACES FOR GLOBAL BUSINESS

M. Moser Associates Limited
50 Magnus House
3 Lower Thames Street
London EC3R 6HD
United Kingdom

T (+44) 020 7621 5400
F (+44) 020 7621 5401
www.mmoser.com

Project:
ACASTER LLOYD
Eighth Floor - Lacon House
84 Theobalds Road - London

Drawing Title:
TERRACE AS EXISTING - ENLARGED PLAN & SECTIONS 8TH FLOOR

| | | |
|----------------------------------|---------------------------------|---------------------------------------------|
| Job No: 7-2124 | Drawn By: CVS | Rev: P2 |
| Scale: As indicated@A0 | Checked By: SD/BC/CVS | Print Date/Time: 2023/03/20 14:37 |