


SCALE 1:500

SCALE 1:1250

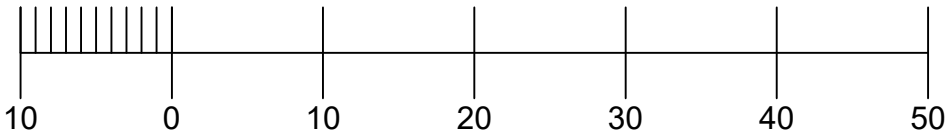

Project CONVERTING TWO FLATS IN ONE HOUSE	London Structural Design Ltd		
	Address 53 REGENTS PARK ROAD NW1 8XD	Date 03/2022	Number M
	Title SITE AND LOCATION MAPS	Scale 1:1250 1:500 @A3	Drawn By RP