




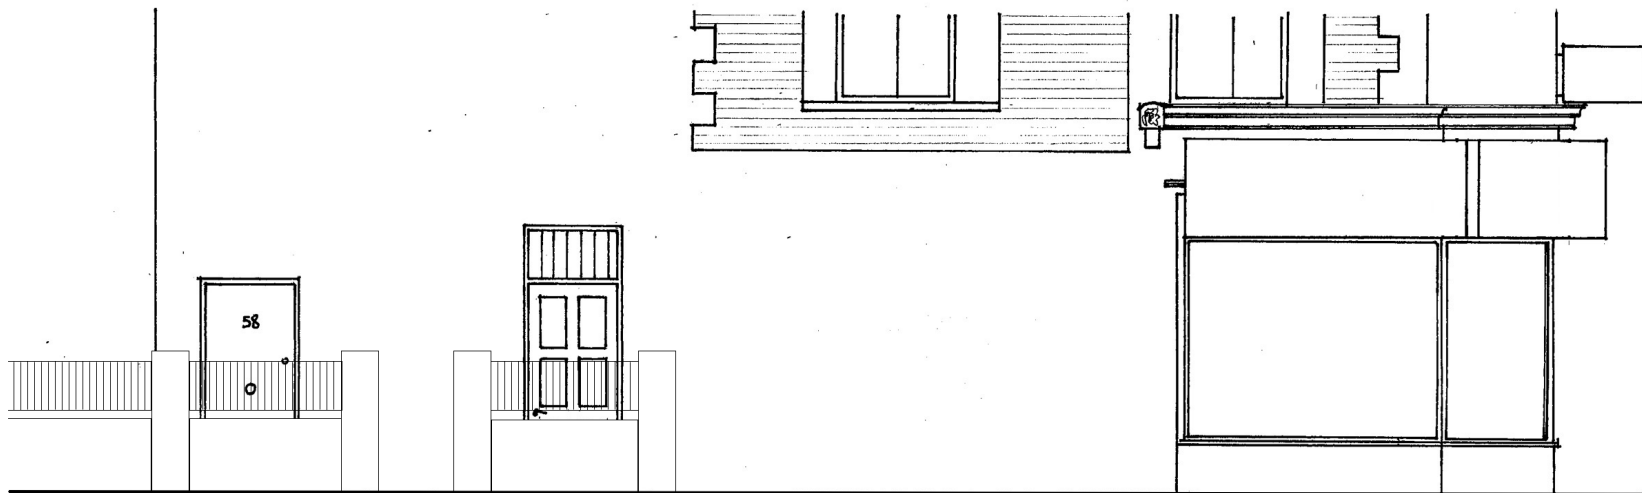

Rhyl Street Elevation

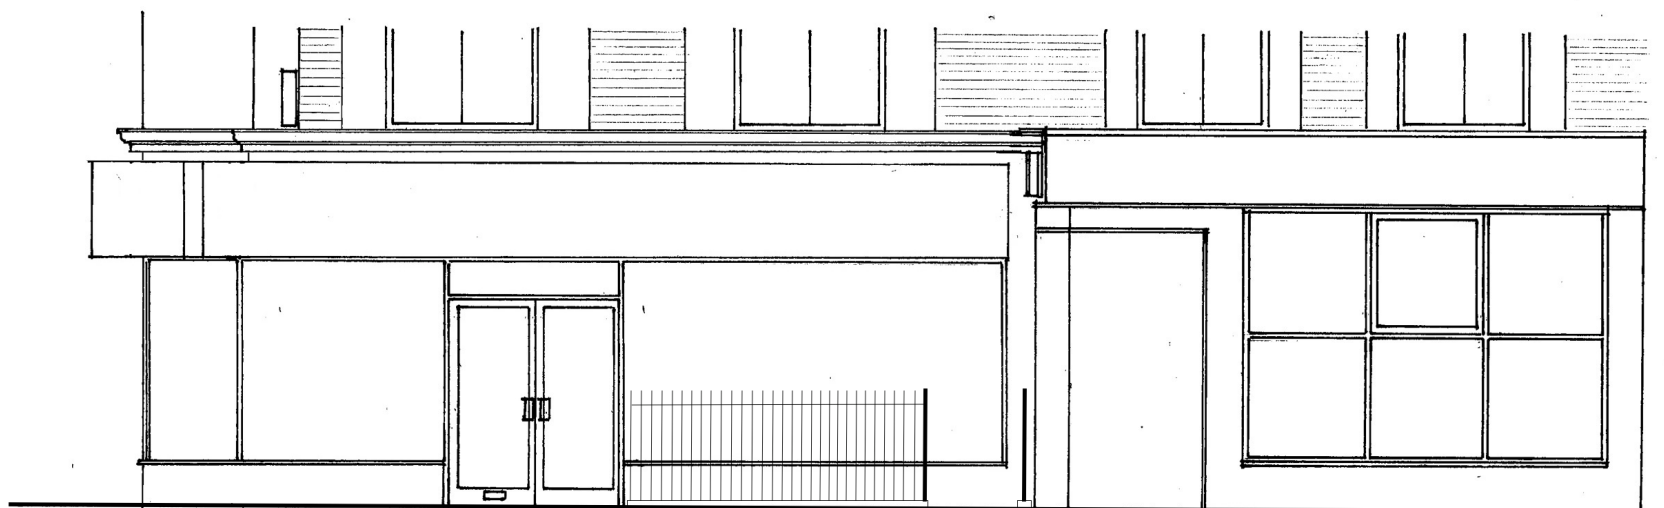

Malden Road Elevation

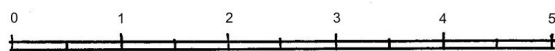

Scale 1:50 @ A3
2cm = 1m

 Chartered Building Surveyors	165 Perrysfield Road Cheshunt EN8 0TJ M: 07414 717292 E: kb@b2.uk.com Web: www.b2.uk.com		Property: 58 Malden Road London NW5 3HG		Drawing: Existing Elevations	
	Drawing No.: 1014007/9	Revisions	Scale: @ A3 1:50	Date: . March 2022	Drawn by: KB	