
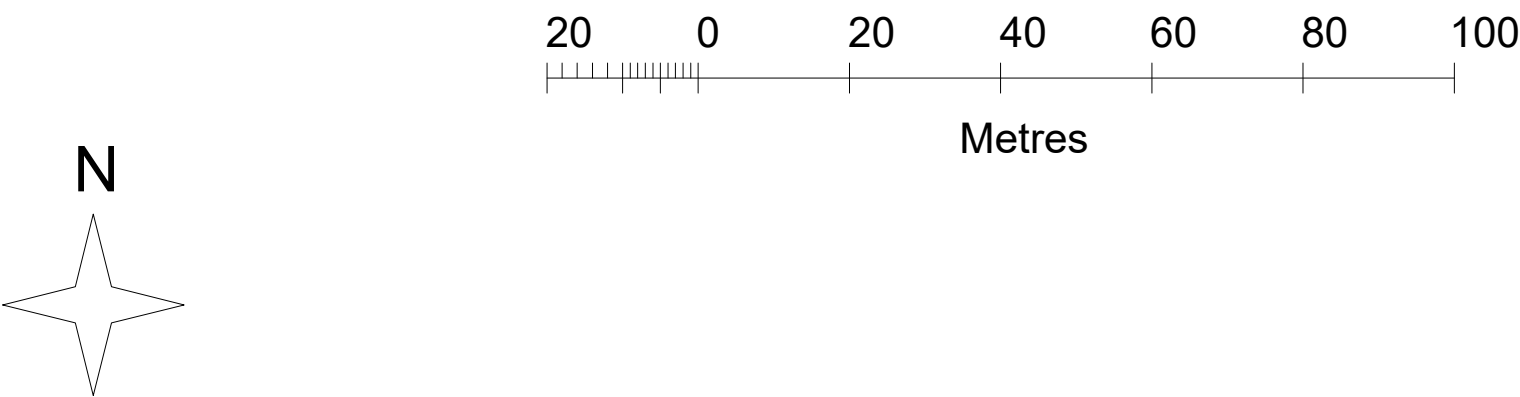
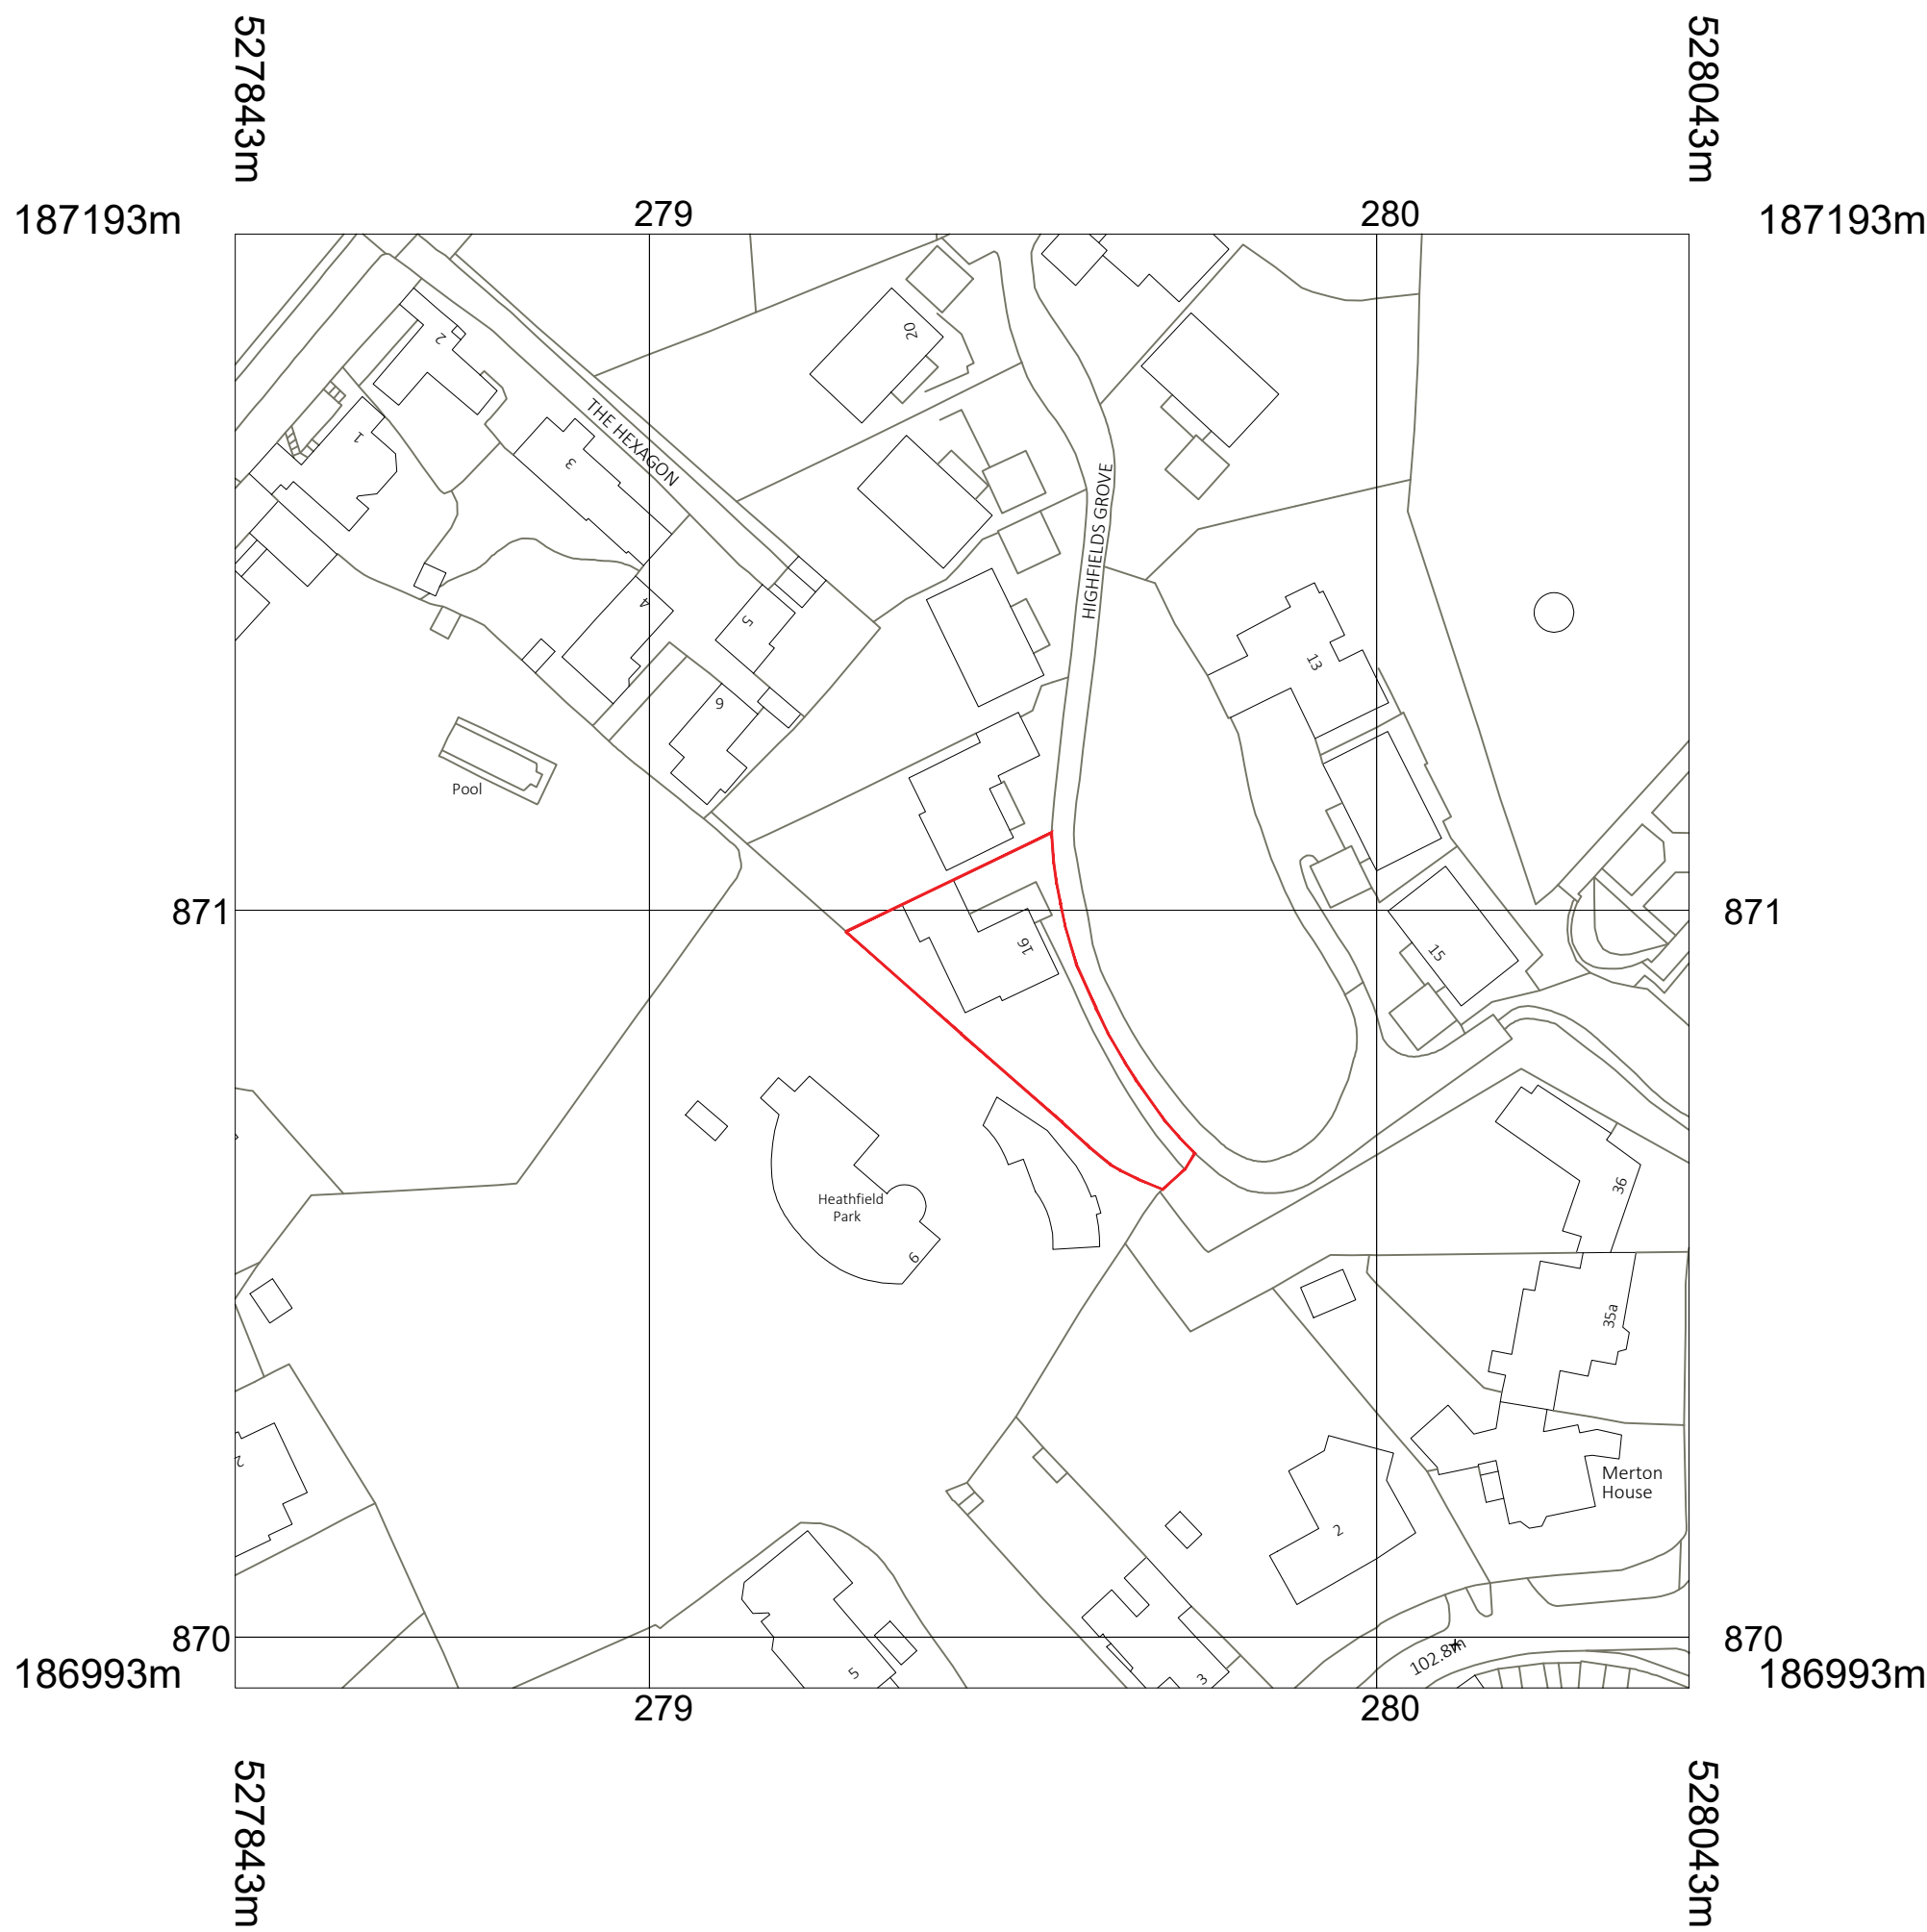
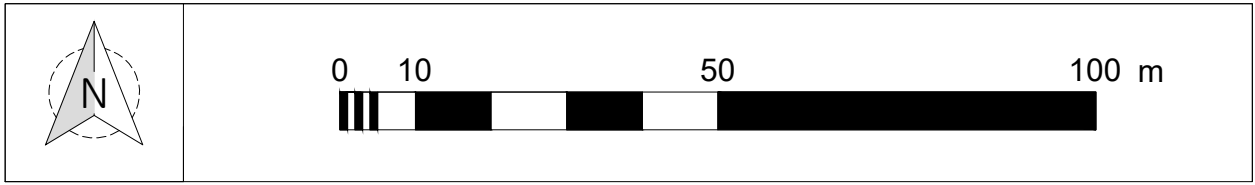


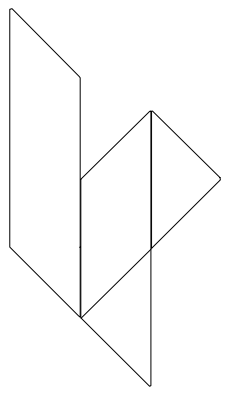

© Crown copyright and database rights 2021 OS 100035409

Reproduction in whole or in part is prohibited

without the permission of Ordnance Survey.

2022.02.03		Updates Further to Client Discussion			GB		RS			
rev	date	description				revised by	audited by			
stage	drawing title		suitability code							
PLANNING	EXISTING Location Plan		S2							
 LIPTON PLANT ARCHITECTS			CONTRACTORS ARE NOT TO SCALE DIMENSIONS FROM THIS DRAWING							
			University House 53-55 East Road London N1 6AH				T +44 (0)20 7288 1333 F +44 (0)20 7288 0333 E mail@lparchitects.co.uk W www.lparchitects.co.uk			
			client Carole Desfrancois & David Nahmanovici		project 16 Highfields Grove London N6 6HN					
THIS DRAWING IS COPYRIGHT										
scale	drawn by	audited by	job no	originator	zone	level	type	role	dwg no	revision
1:1000 A1 1:2000 A3	GB	RS	604	LPA	- ZZ	- XX	- DR	- A	30000	P1