
 Areas to be Removed

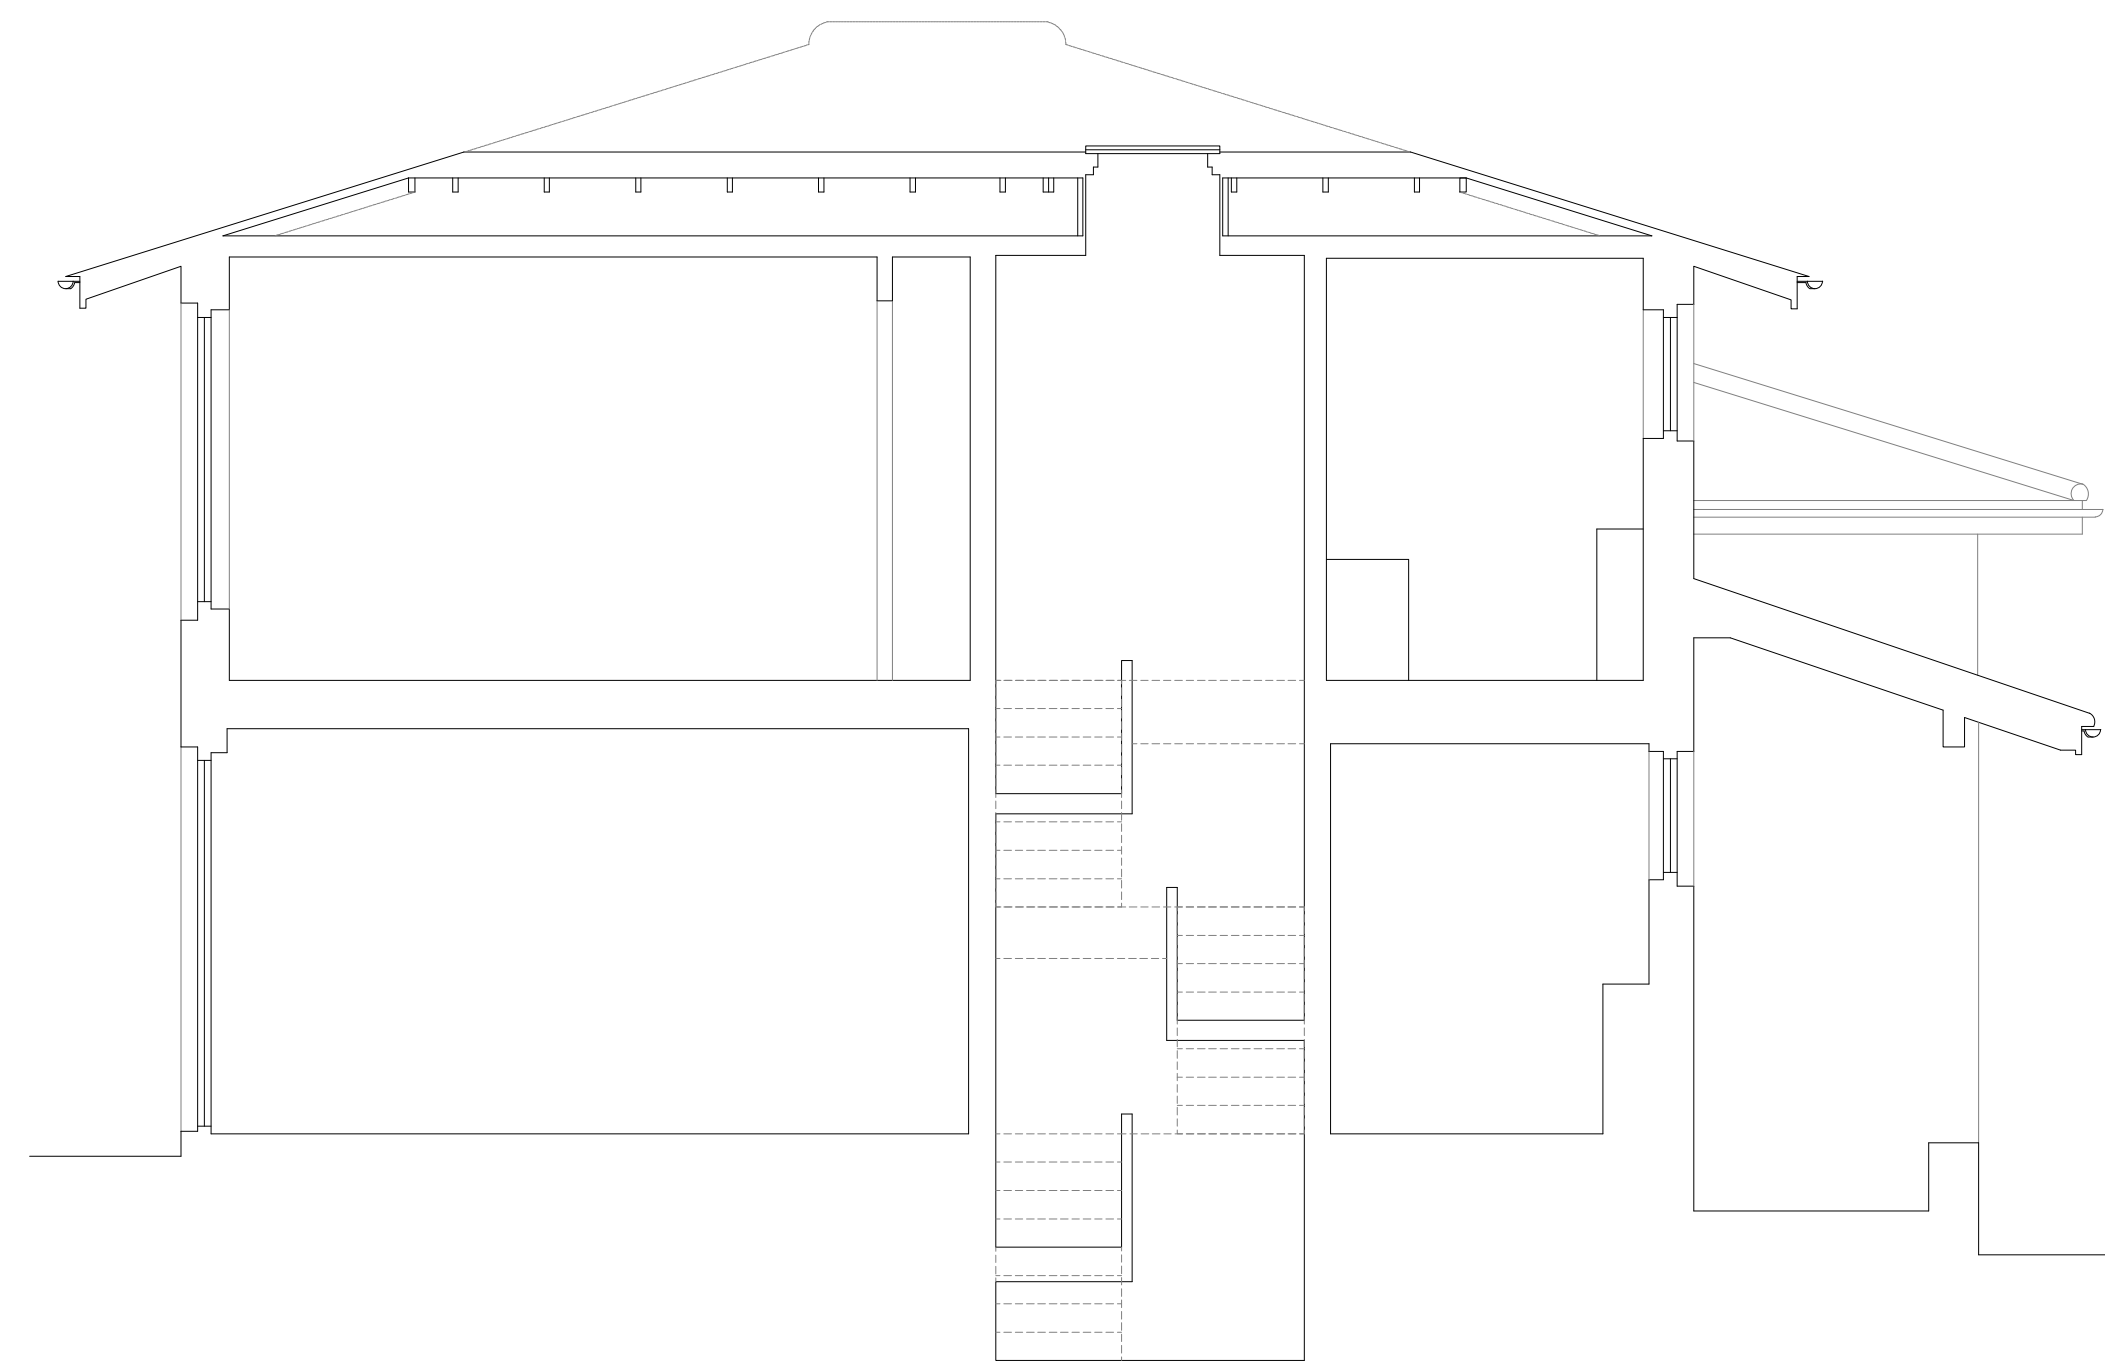

rev	date	description	revised by	audited by
P3	2022.03.02	Updates further to client discussion	GB	RS
P2	2022.01.25	Scheme issued to Client, QS & Engineer	GB	RS
P1	2021.11.04	Scheme issued for Planning	GB	RS

stage	drawing title	suitability code
PLANNING	EXISTING Section B-B	S2

CONTRACTORS ARE NOT TO SCALE DIMENSIONS FROM THIS DRAWING



**LIPTON  
PLANT  
ARCHITECTS**

University House  
53-55 East Rd  
London  
N1 5AH

client  
Carole Desfrancois &  
David Nahmanovici

T +44 (0)20 7288 1333  
F +44 (0)20 7288 0333  
E mail@lparchitects.co.uk  
W www.lparchitects.co.uk

project  
16 Highfields Grove  
London  
N6 6HN

THIS DRAWING IS COPYRIGHT

scale	drawn by	audited by	job no	originator	zone	level	type	role	dwg no	revision
1:50@A1 1:100@A3	GB	RS	604	LPA	ZZ	XX	DR	A	30301	P3