
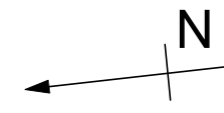


0 1 2 3 4 5 metres

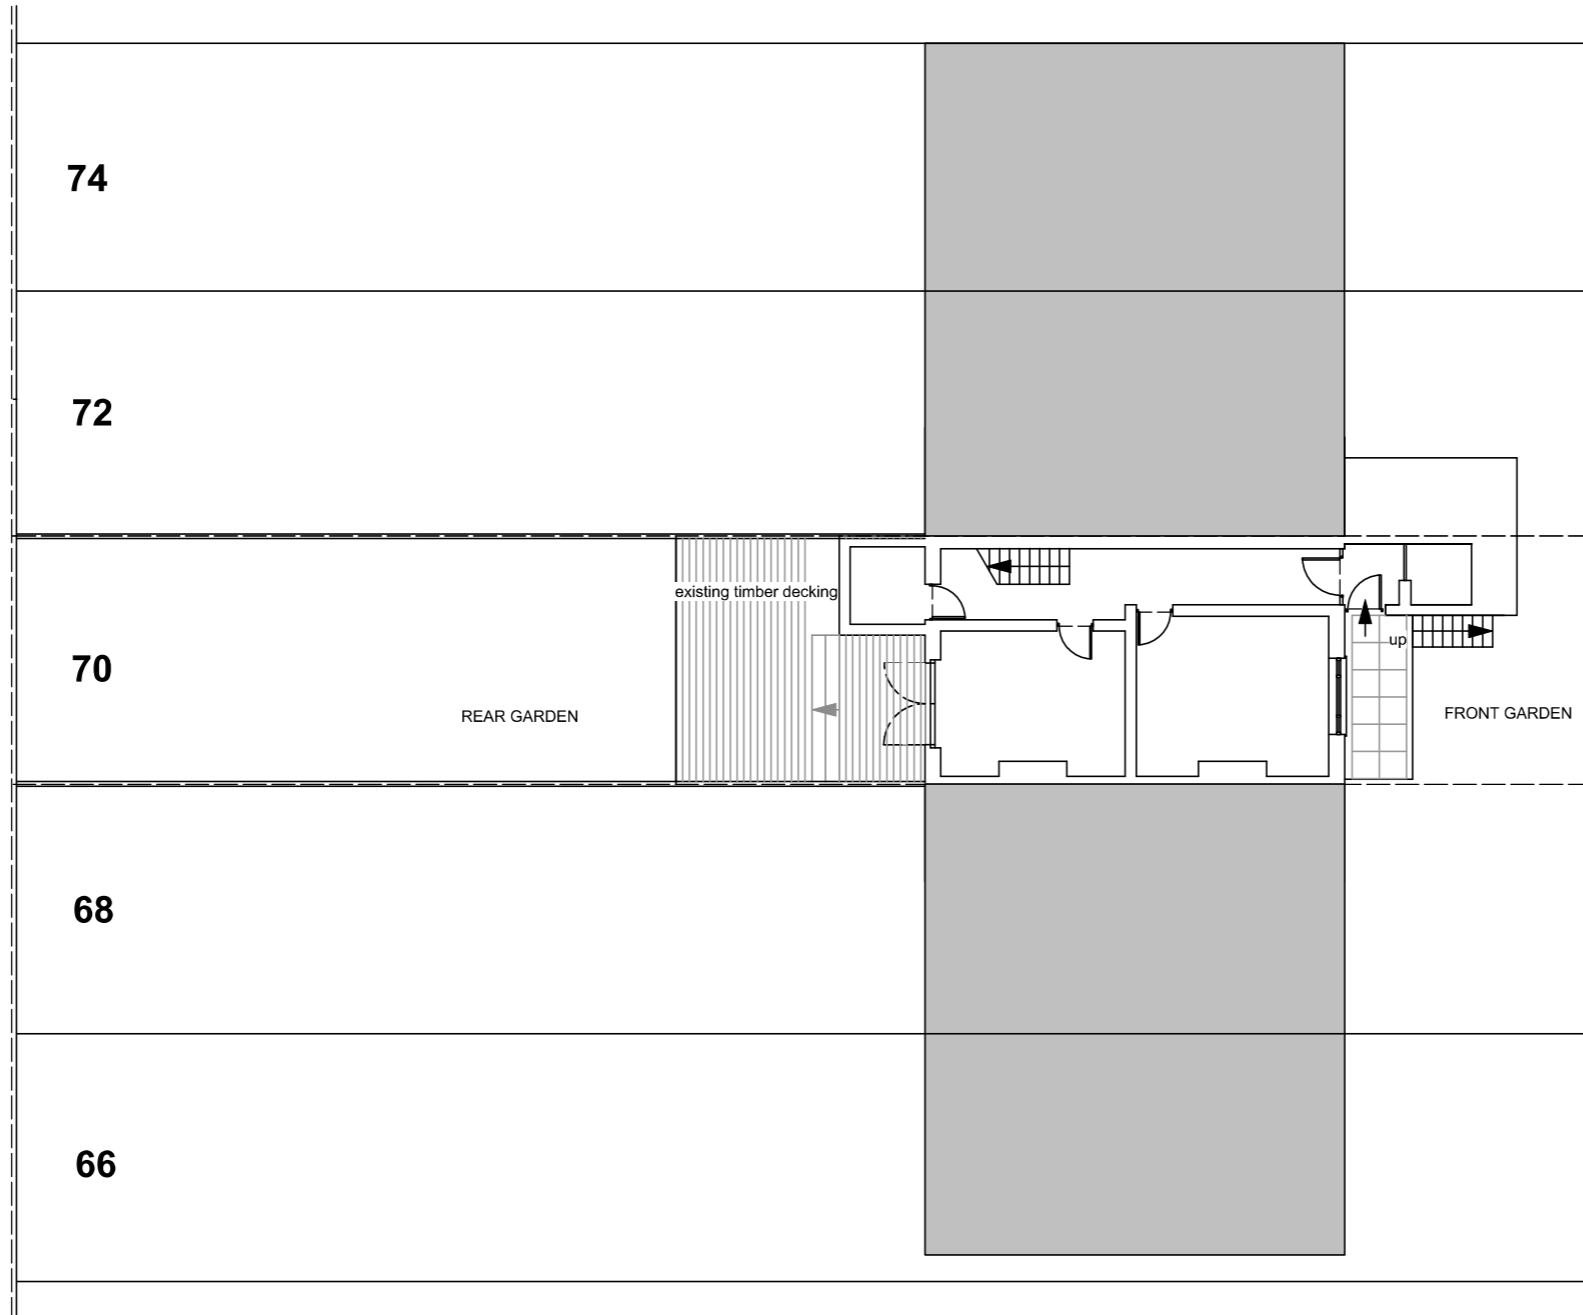

GAISFORD STREET

70A GAISFORD STREET LONDON NW5

SITE PLAN EXISTING 1:100 @ A3 70A / P001