





©Copyright All Drawings Are Copyrighted under Law and will only be licensed once payment has been received in full. ©Copyright to all drawings is retained by PlanningWorld Party Wall Act 1996: Party wall agreements are the responsibility of the client.	Rev	Description	Date
Drawing is for planning purposes only, not construction.Check that this drawing is the latest/final revision, if in doubt, ask. Any dimensions shown are subject to site surveys and all measurements are to be checked on site prior to any construction or manufacture. All dimensions are in millimetres unless stated otherwise.No dimensions to be scaled from			
drawings. Specific details are subject to further design development. This drawing is copyright protected. Drawings can only be used with the correct and agreed licence that has been granted by PlanningWorld to the person whose name is on the drawing and for the sole purpose of obtaining the single permission the drawing relates to, it has not been granted for third party use.			
Refer any discrepancy to PlanningWorld. THIS PLAN HAS BEEN PREPARED FROM INFORMATION PROVIDED BY THE CLIENT & FROM ORDANANCE SURVEY PLANS & AS SUCH CANNOT BE RELIED UPON FOR ACCURACY OF SITE DIMENSIONS. The client is			
responsible for defining the correct boundaries & site ownership, PlanningWorld cannot be held responsible for subsequent Land disputes or any material loss when obtaining information from this plan. It is the responsibility of the client to wait for planning & building regulations approval before commissioning any works.			

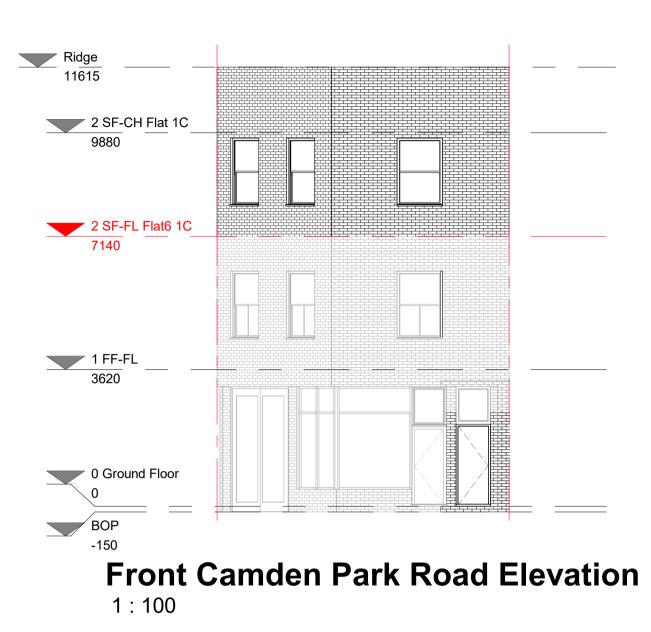






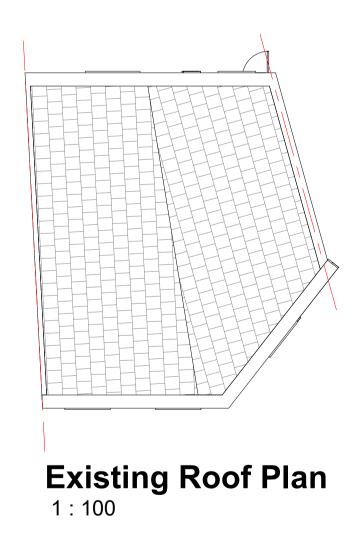



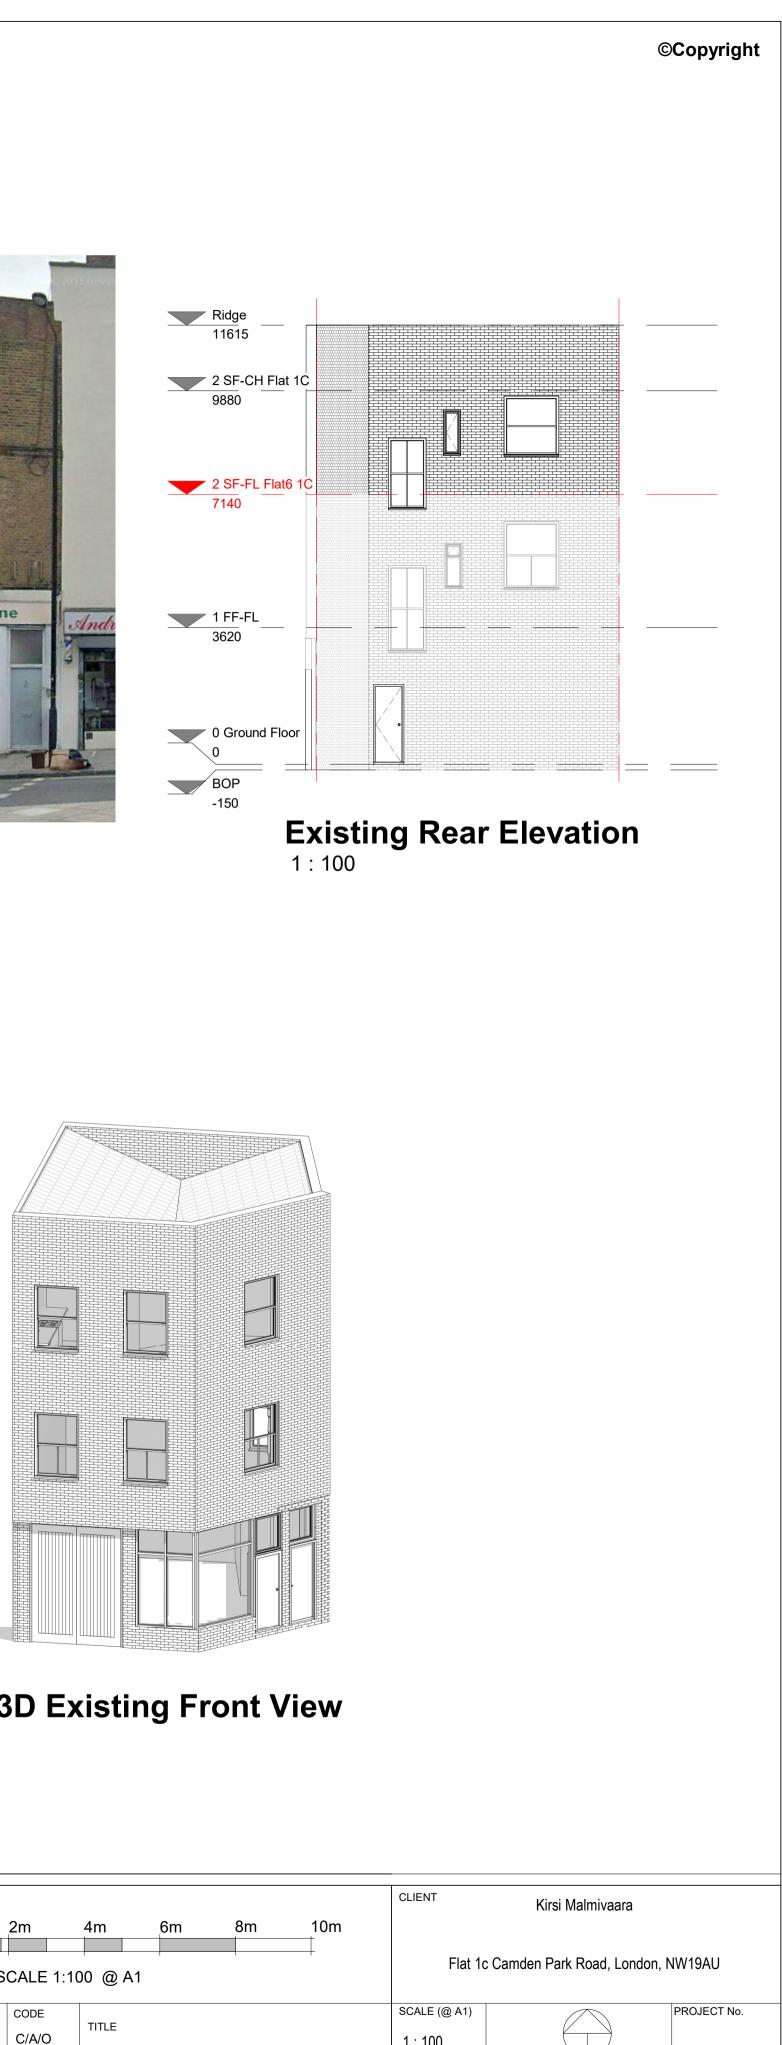

C/A/O Client Approval Only Existing Plans & Elevations STATUS PURPOSE OF ISSUE DRAFT Issue Only D/I/O



14:45 22 22/03/2(

REV

SHEET NUMBER A1-01

DRAWN BY

PlanningWorld

CHECKED BY

PlanningWorld

DATE

22/03/2022