




0 1 2 3 4 5m

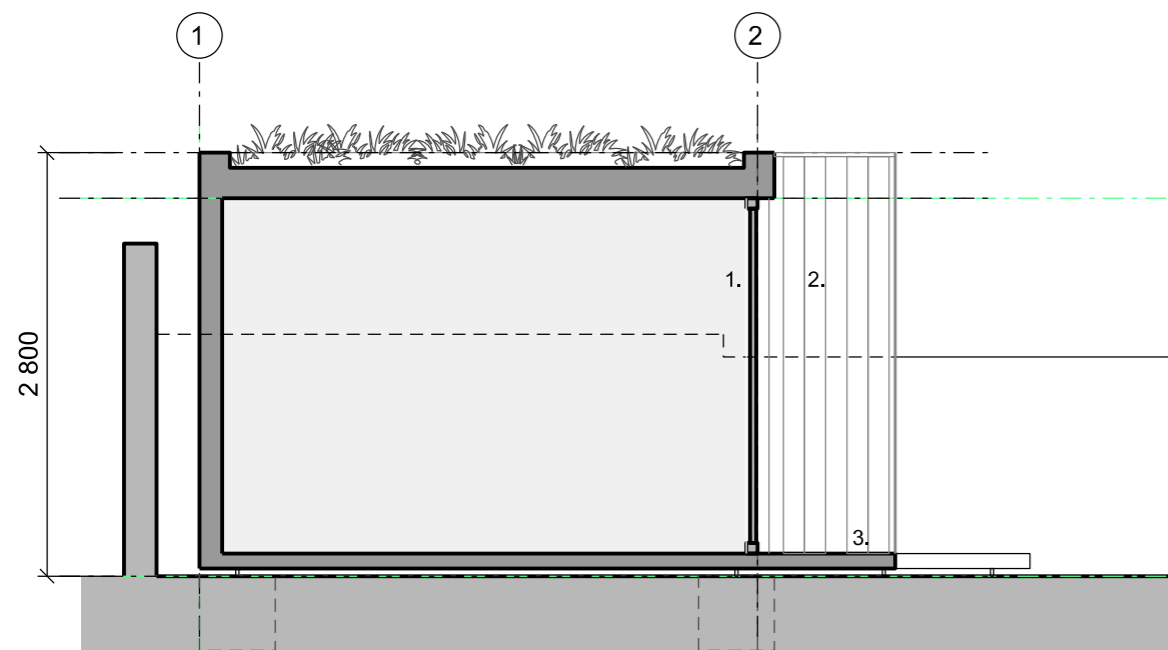

01 PROPOSED SECTION  
Scale 1:50@A3

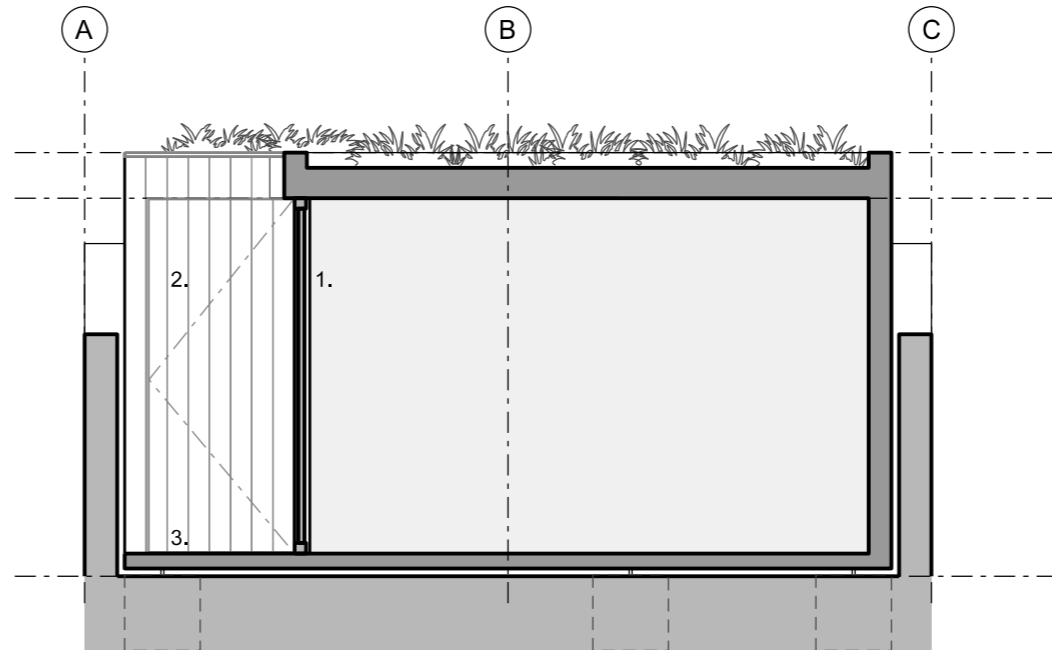

02 PROPOSED FRONT SECTION  
Scale 1:50@A3

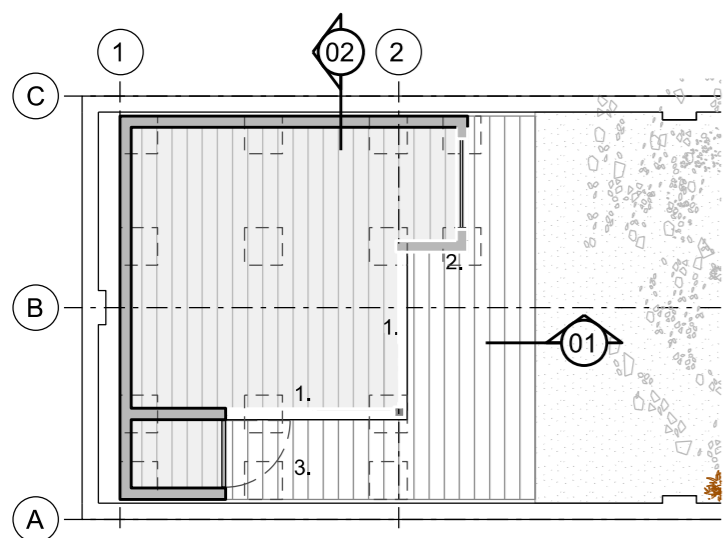

00 PROPOSED PLAN  
Scale 1:100@A3

- 1. TIMBER FRAMED SLIDING GLAZING.
- 2. WESTERN RED CEDAR CLADDING.
- 3. TIMBER DECK (OPEN SLATTED)

RoundRobin studio SHALL HAVE NO RESPONSIBILITY FOR ANY USE MADE OF THIS DOCUMENT OTHER THAN FOR THAT WHICH IT WAS PREPARED AND ISSUED.

ALL DIMENSIONS AND LEVELS SHOULD BE CHECKED ON SITE.


DO NOT SCALE FROM THIS DRAWING.

ANY DRAWING ERRORS OR DIVERGENCES SHOULD BE BROUGHT TO THE ATTENTION OF RoundRobin studio AT THE ADDRESS SHOWN BELOW.

NOTES

...	...	...	...	...
...	...	...	...	...
...	...	...	...	...
...	...	...	...	...
...	...	...	...	...
01 Planning	MF	AM	26/04/22	
00 Planning Draft	MF	AM	20/03/22	
FIRST ISSUE				
REVISION / DESCRIPTION	DRAWN	CHECKED	DATE	

RoundRobin studio

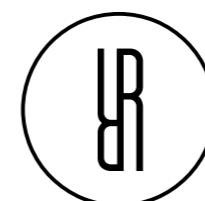

23 Elsworthy Road, Camden Town  
London NW3 3DS, United Kingdom  
T +44 (0)20 3737 2141  
E contact@roundrobinstudio.com

PROJECT TITLE  
21B Arlington Rd  
Garden Studio

PROJECT NUMBER  
P2203

DRAWING TITLE  
Sections  
Planning

SCALE  
1:50@A3

DATE  
26.04.22

DRAWING NO.  
P1006

REVISION  
00