
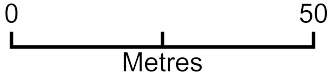


# Location Plan

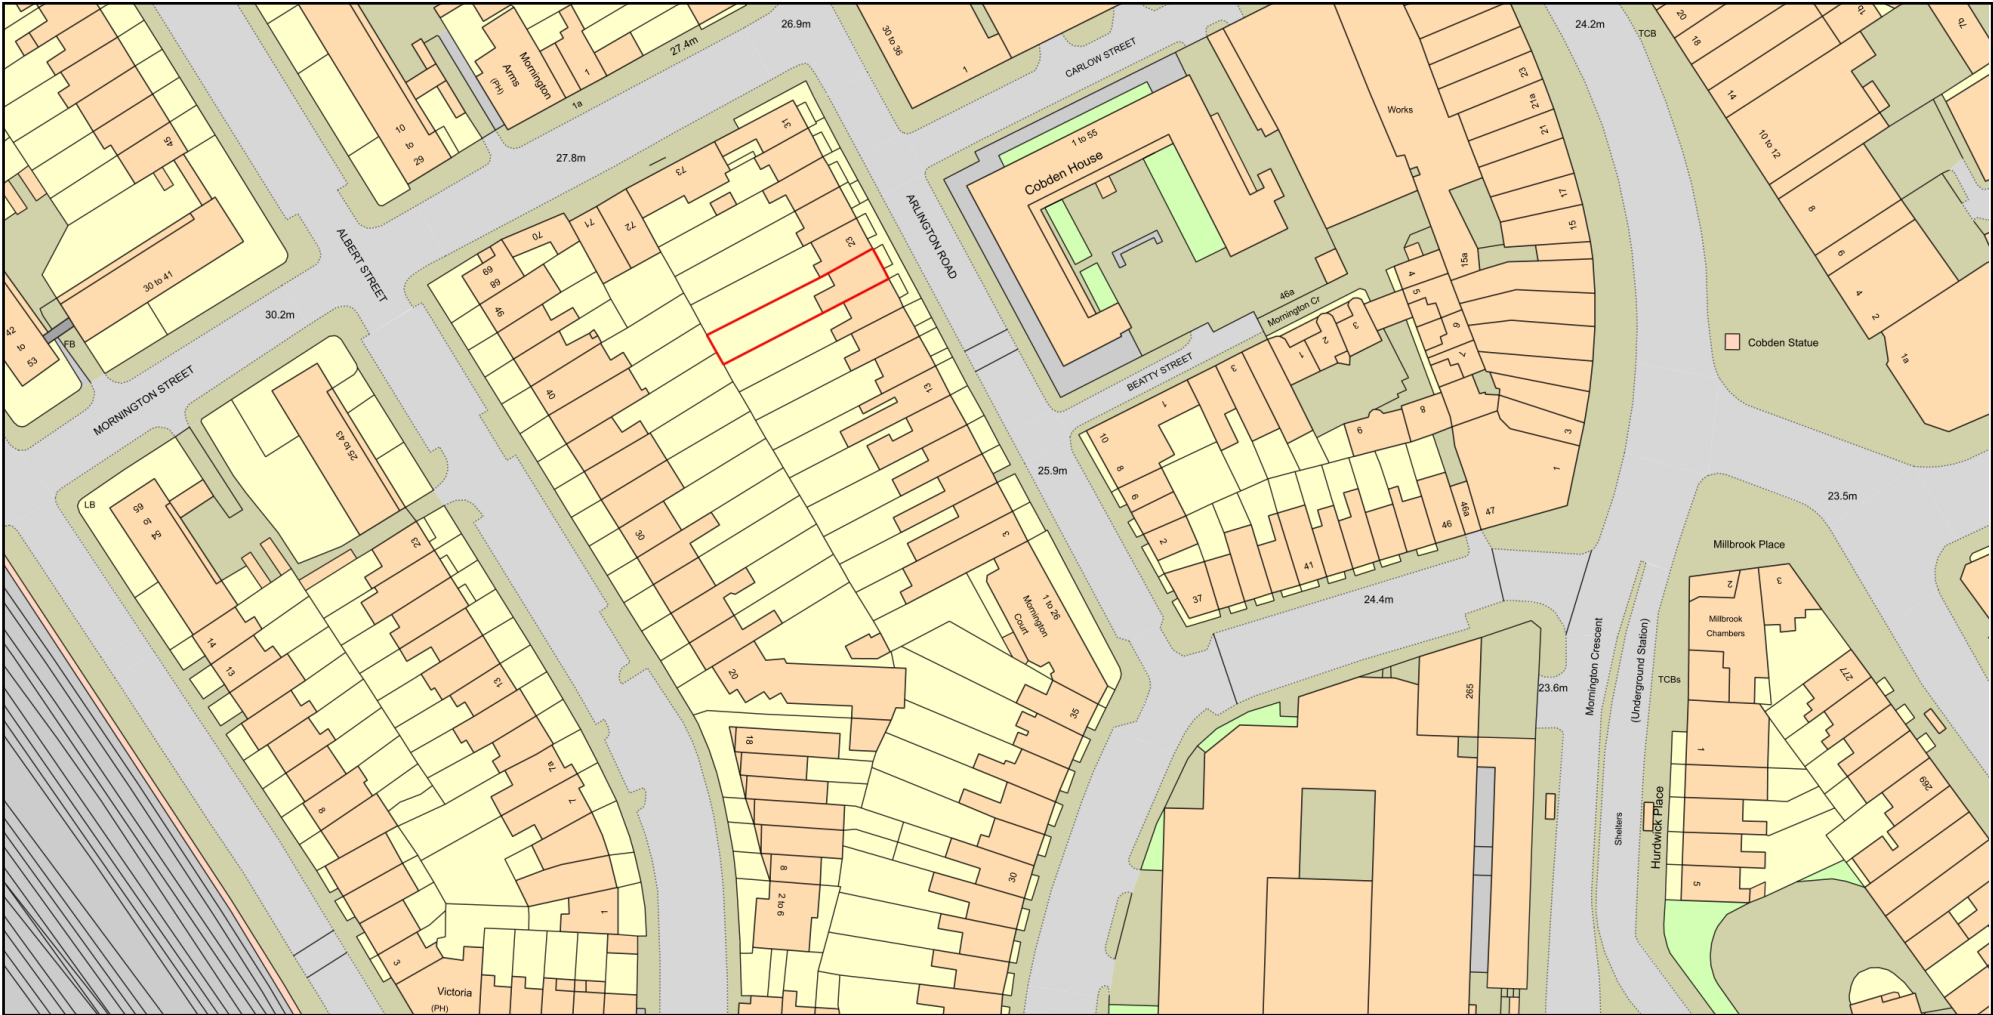

Plan Produced for: 21B Arlington Road NW17ER  
Date Produced: 26 Apr 2022  
Plan Reference Number: TQRQM22116203225510  
Scale: 1:1250 @ A4  
© Crown copyright and database rights 2021 OS 100042766