
SPRATLEY & PARTNERS 7 CENTENARY BUSINESS PARK, STATION ROAD, HENLEY-ON-THAMES, OXFORDSHIRE RG9 1DS . 01491 411277 ISSUED ONLY FOR THE PURPOSE INDICATED. THIS DRAWING TO BE READ IN CONJUNCTION WITH ALL CONSULTANTS INFORMATION. ALL DIMENSIONS TO BE CHECKED ON SITE. THIS DRAWING IS COPYRIGHT.

1:50 L\_\_\_\_\_ 0 \_\_\_\_\_ 4 5m 3

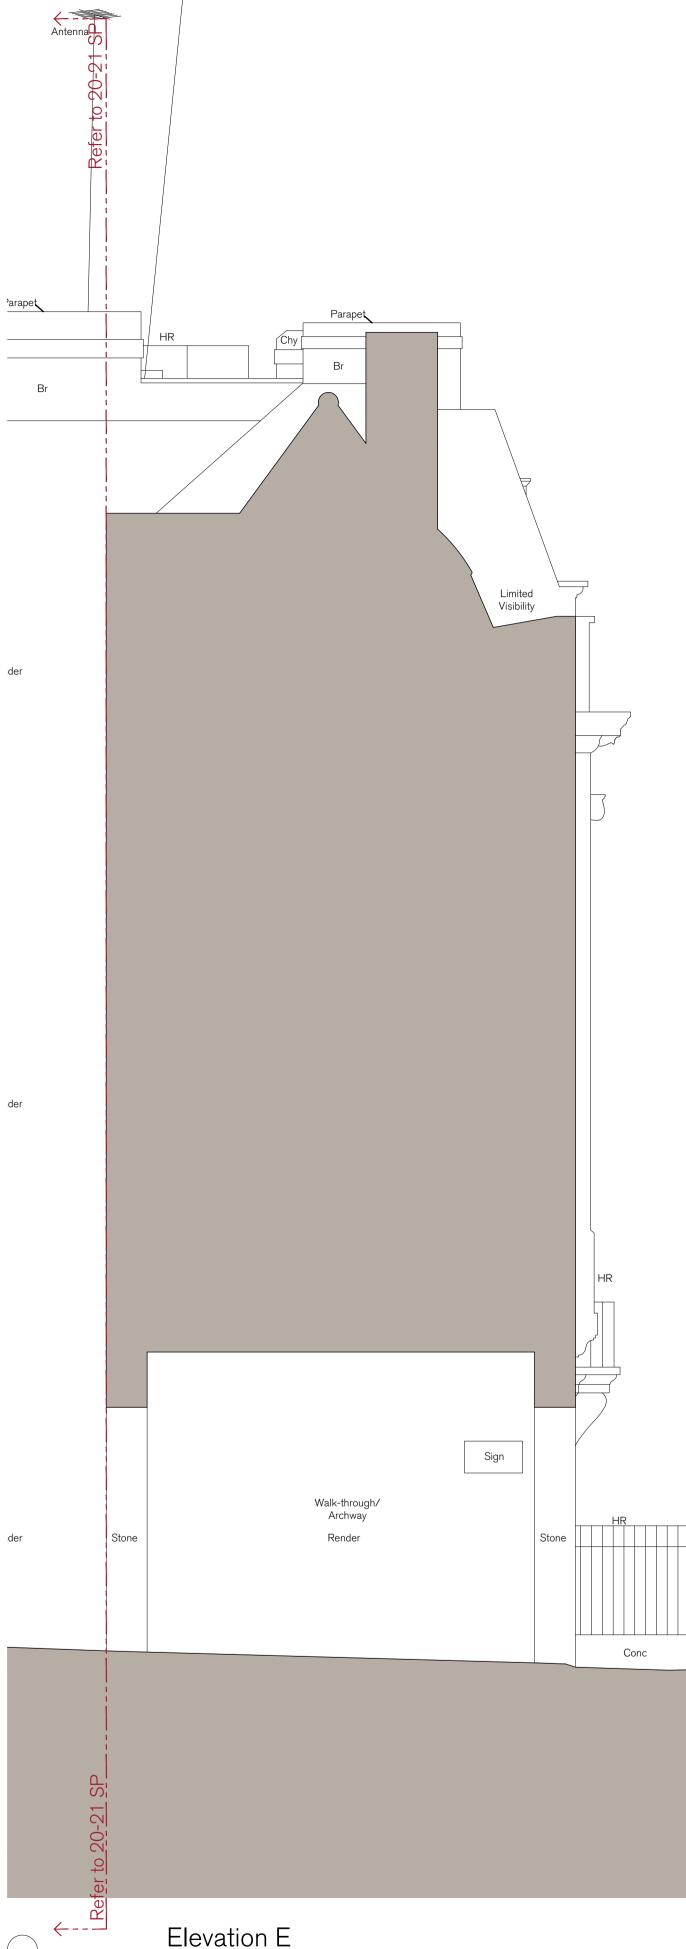

'arapet

der


der

der

Br

## REV. ISSUED DESCRIPTION DRAWN CHECKED - - -- -\_\_\_\_\_ - - -- -\_\_\_\_\_ \_\_\_\_\_ - -- - -

## Elevation E

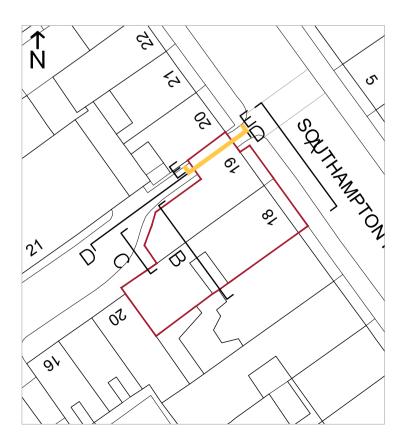

PROJECT	
HOLBORN LINKS	
EXTERNAL WORKS	

DESCRIPTION 18-19 SP EXISTING SIDE ELEVATIONS (2 OF 2)

date MAR. '22	SCALE AT A1 1:50	<sup>ЈОВ NO</sup> 22.963	
STATUS PRELIMIN	ARY	drawing no PL.0563	
DRAWN RE	CHECKED RE	-	&



CLIENT EDR