



Balustrada type 1 - perspective
Scale 1:70
Third floor balconies to front of building



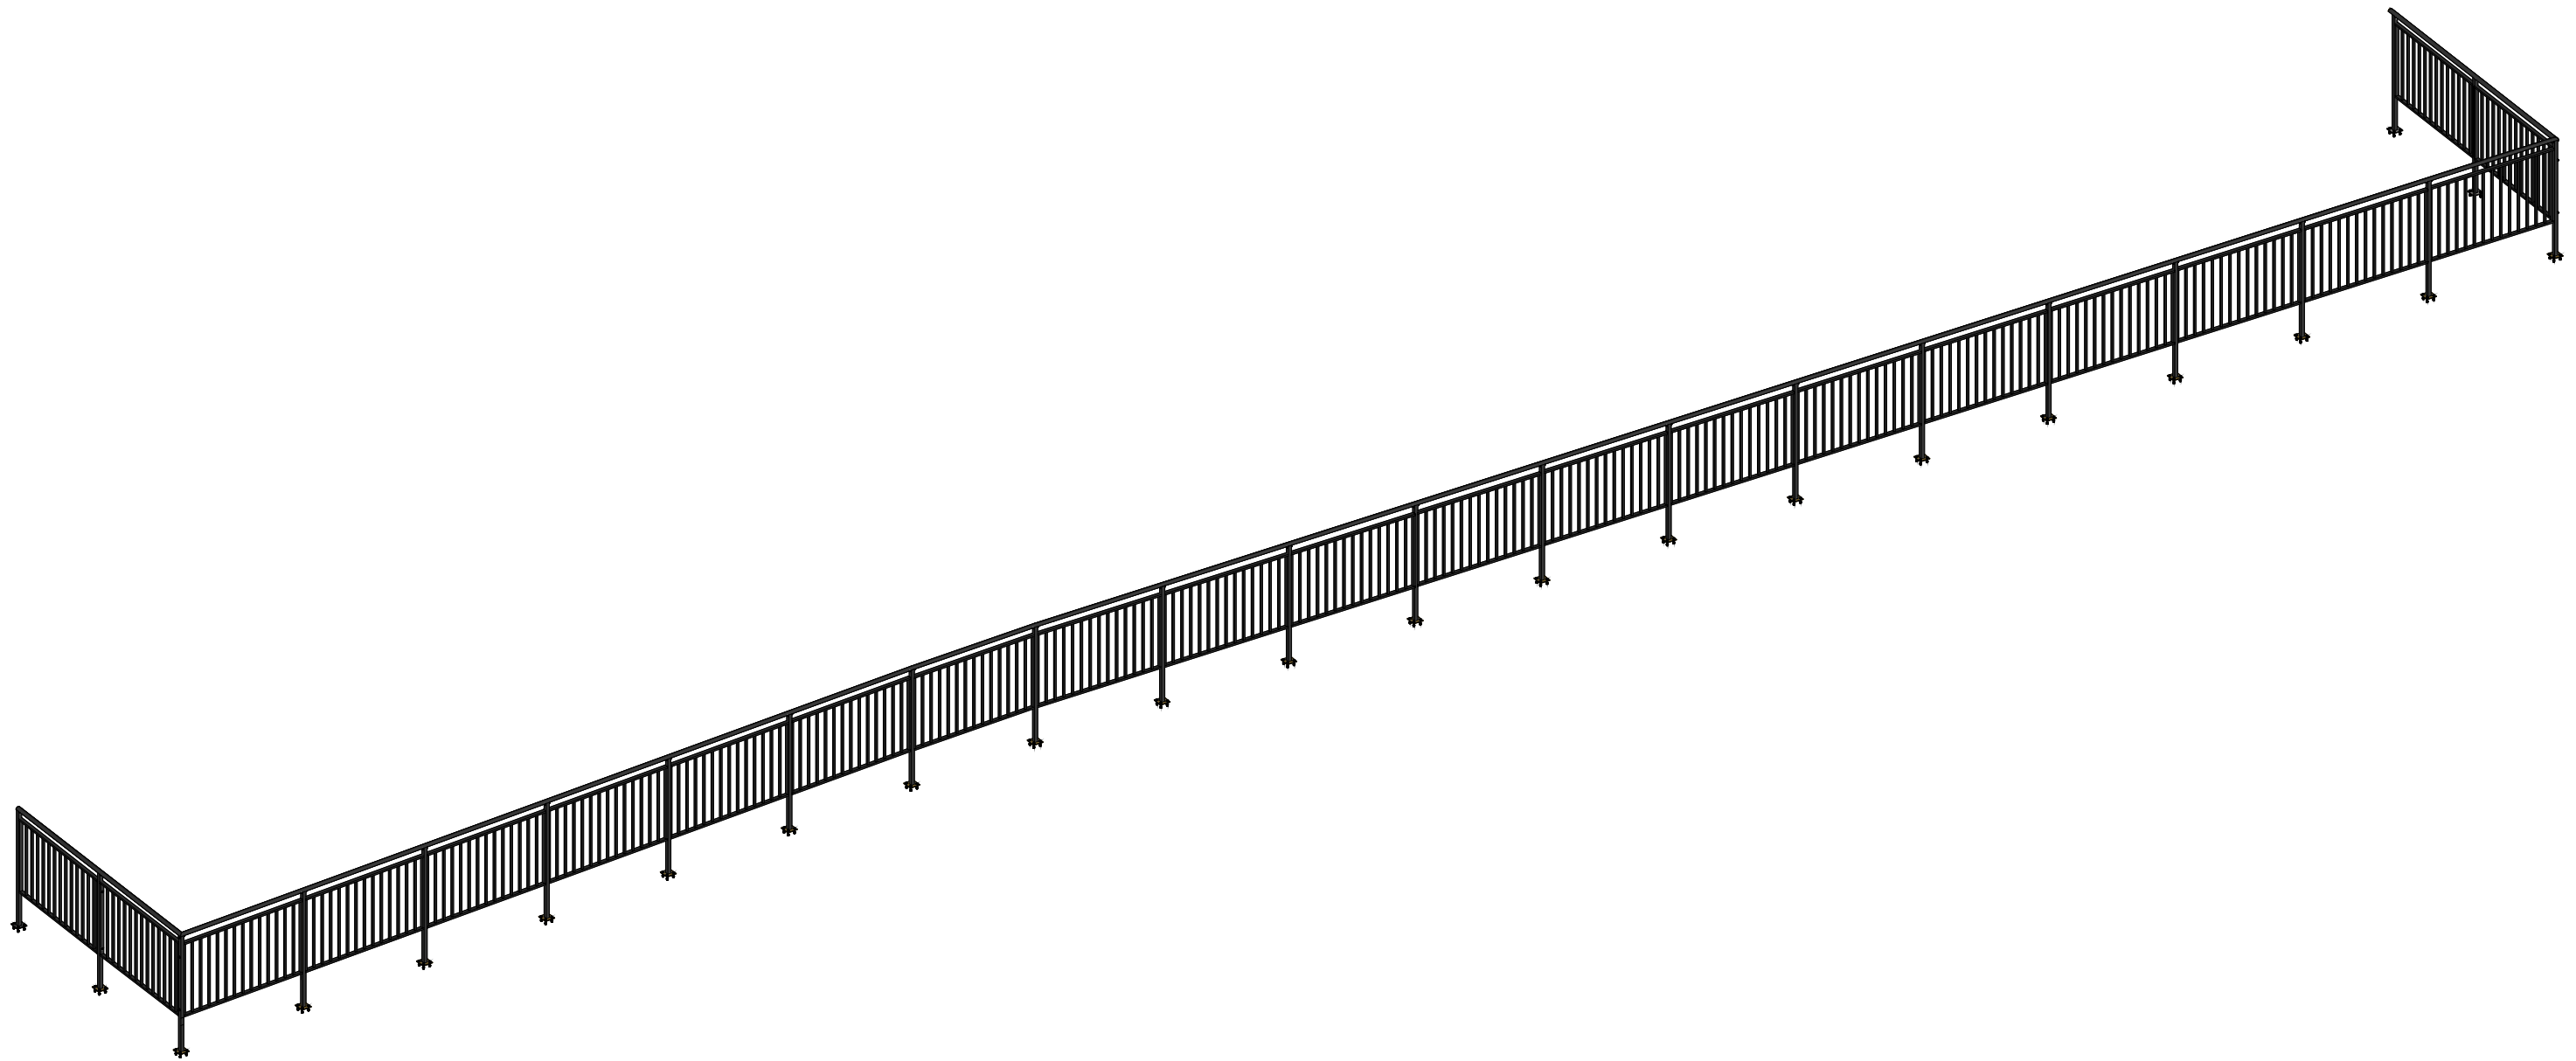


Balustrade Type 1
1100mm high steel balustrade.
Colour: Anthracite (Ral 7016)

1-1 Scale 1:80

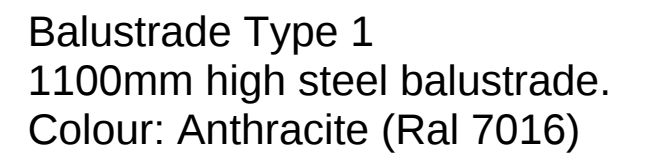

a-a Scale 1:2

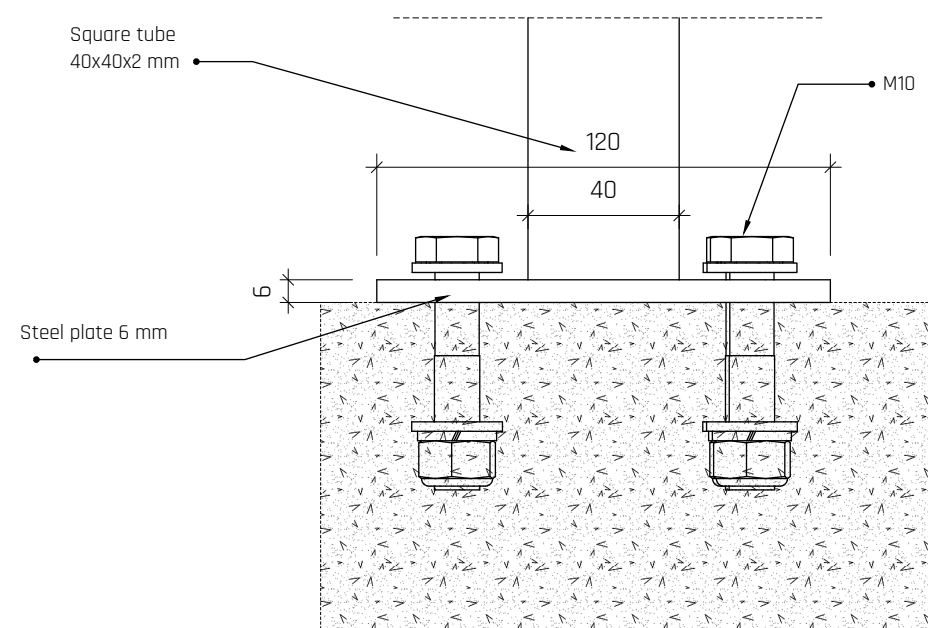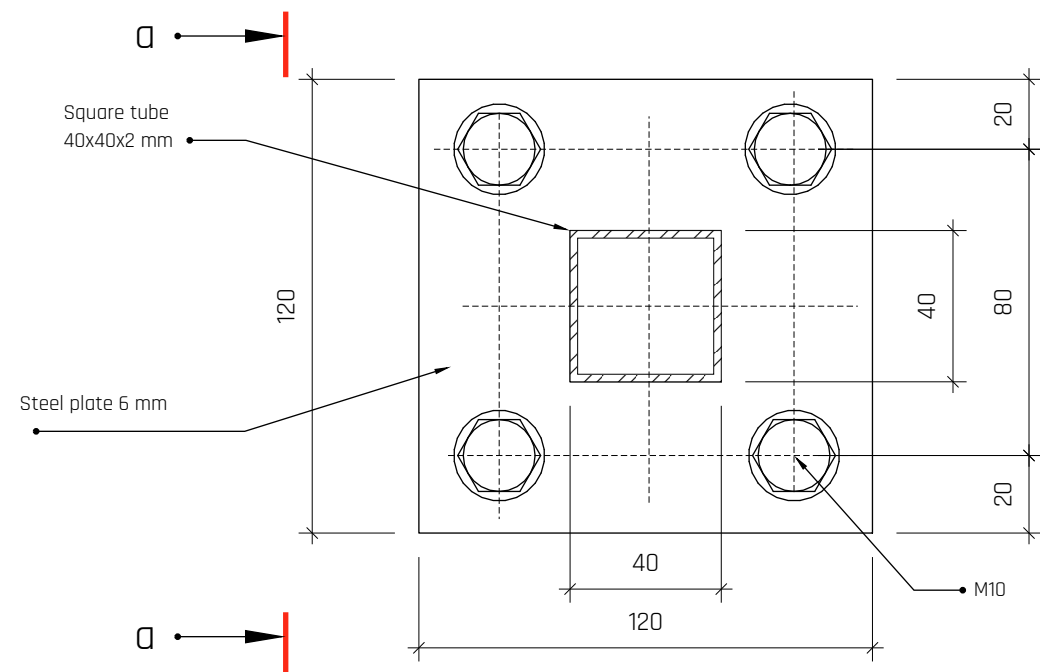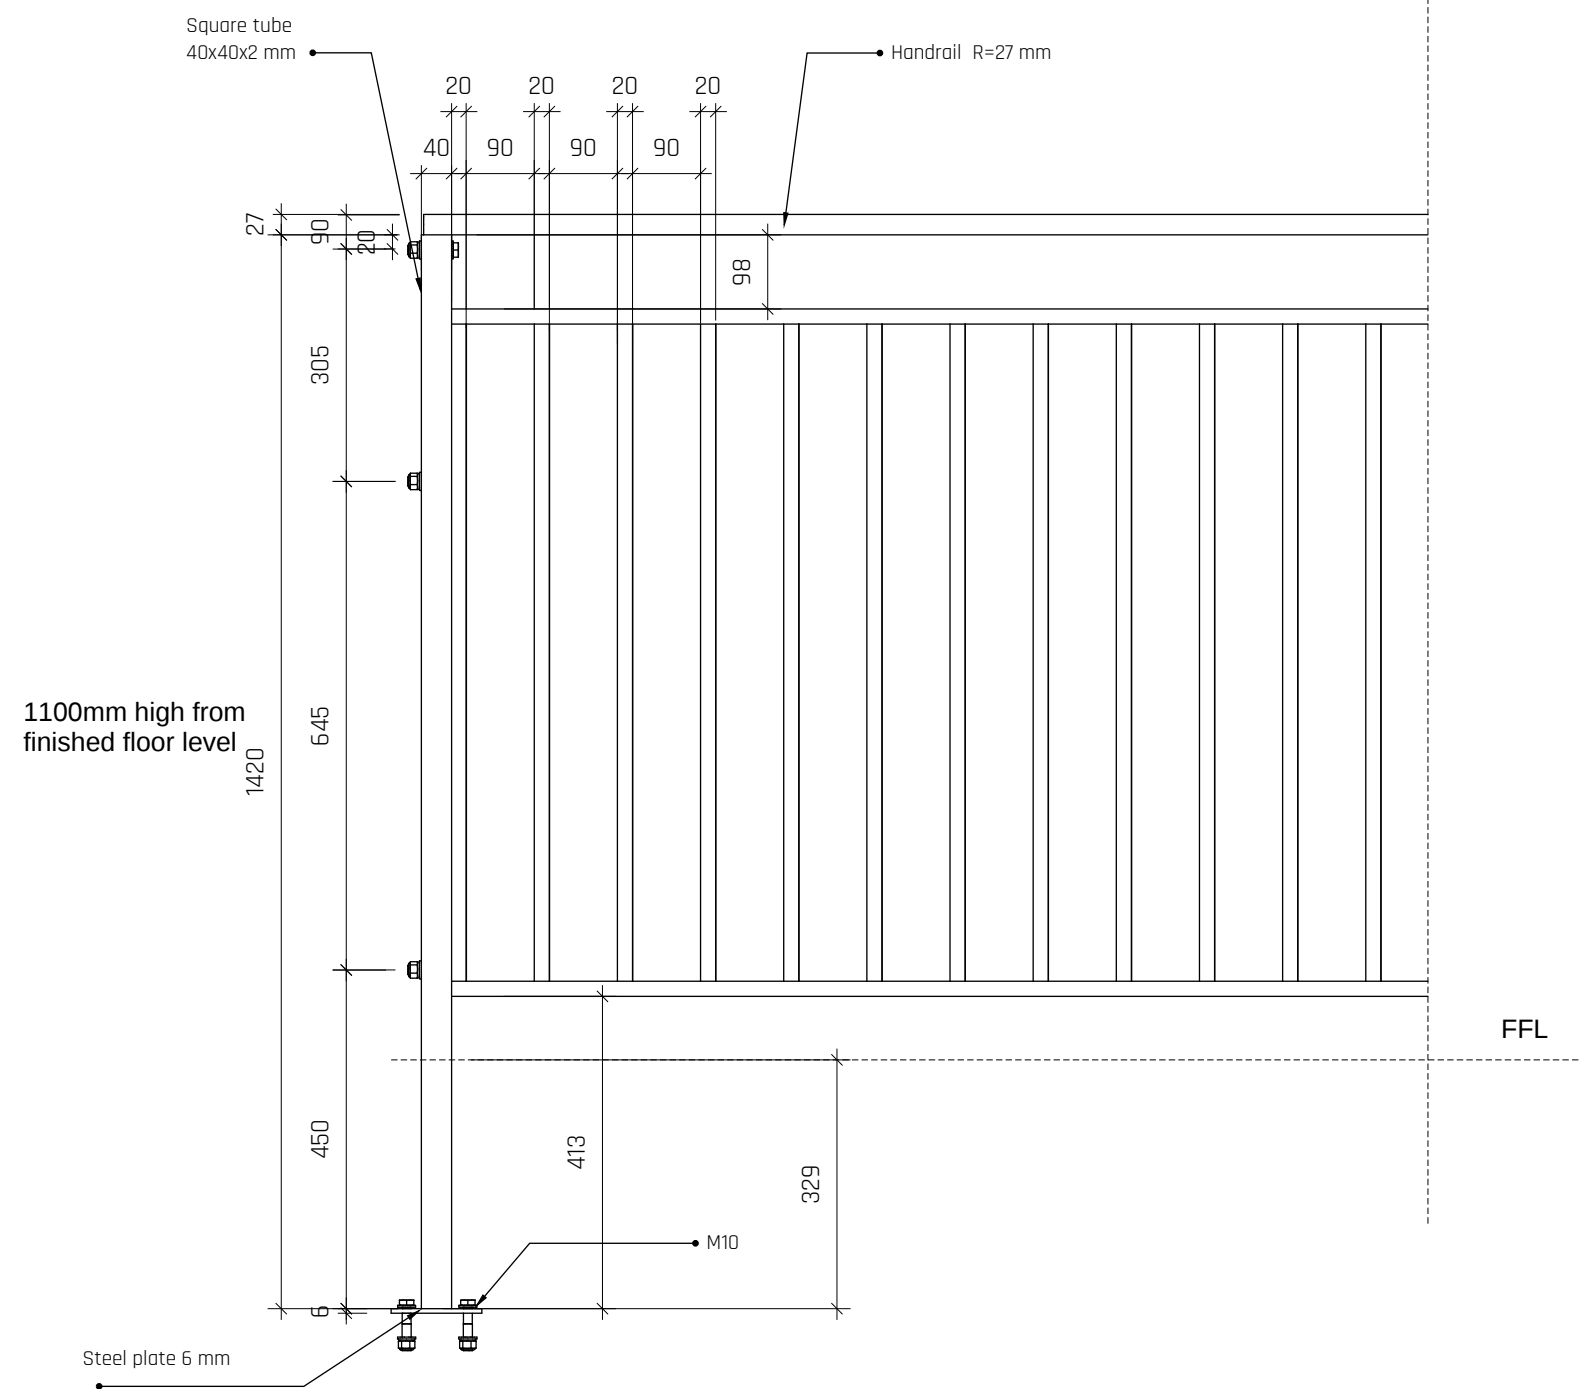
[illegible]

Balustrade Type 1
1100mm high steel balustrade.
Colour: Anthracite (Ral 7016)


Balustrada type 2 - perspective

Scale 1:40


First & Second floor Balconies to
front of building

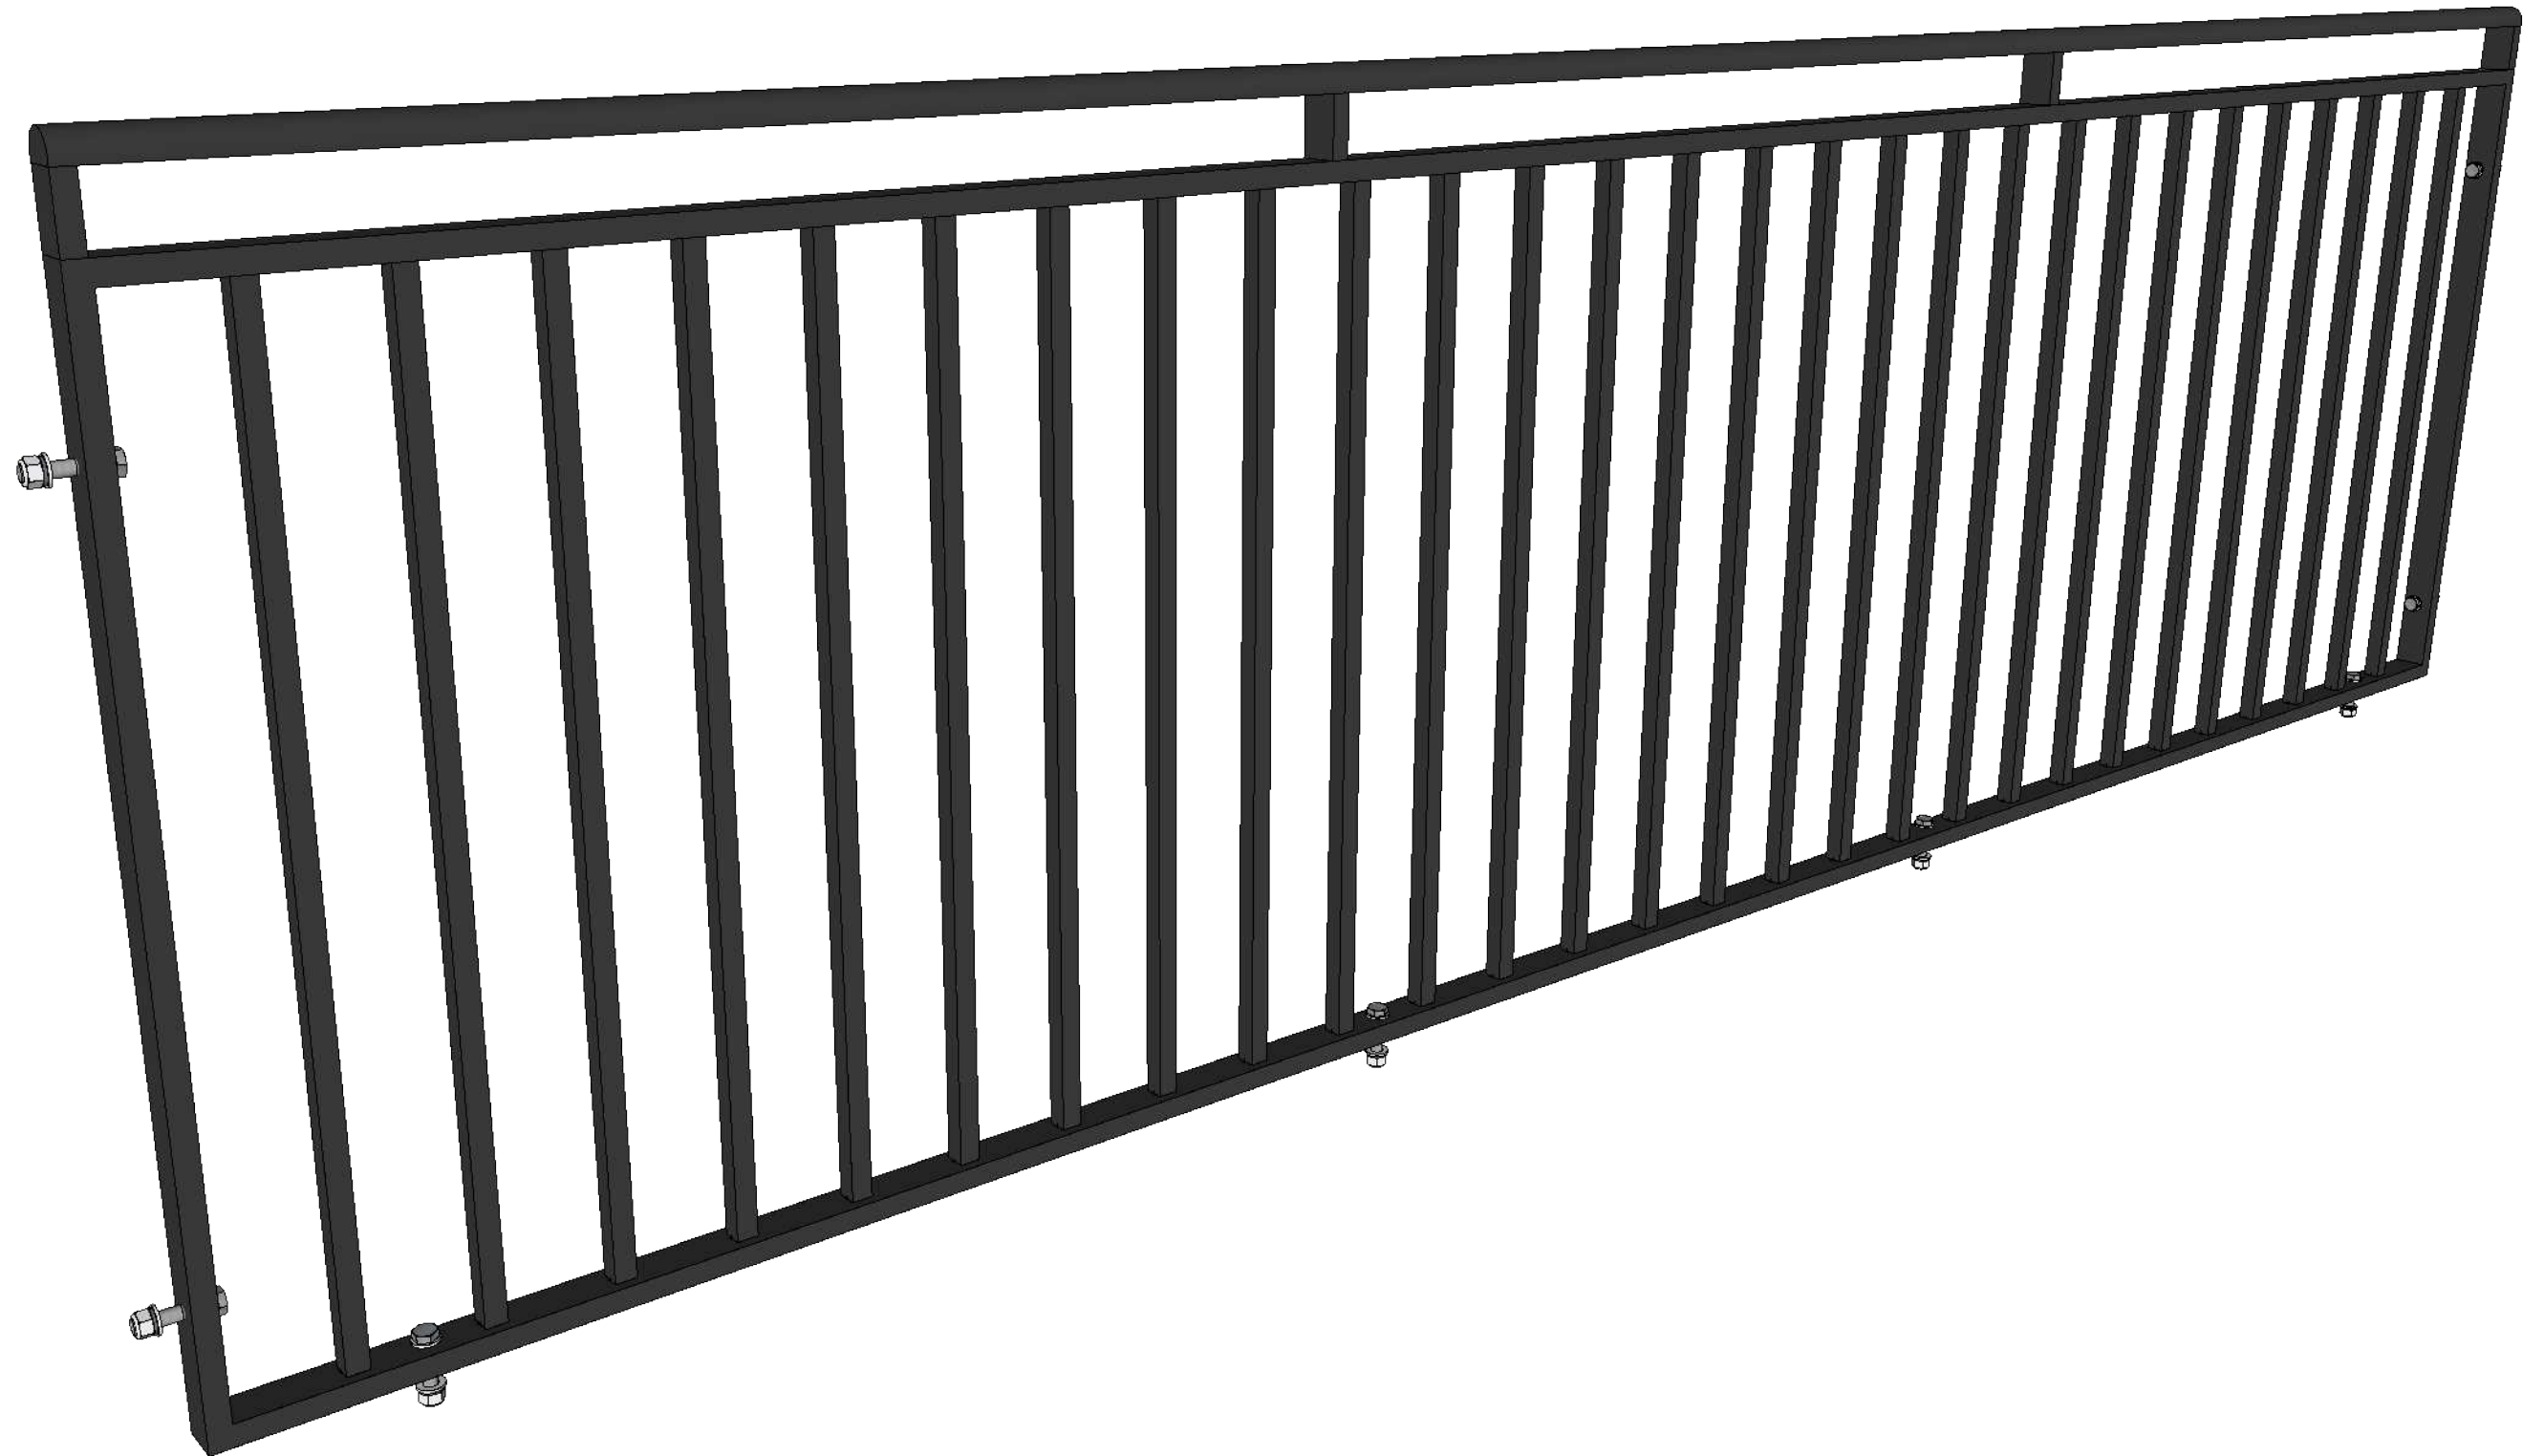


Balustrade Type 2
1100mm high steel balustrade.
Colour: Anthracite (Ral 7016)

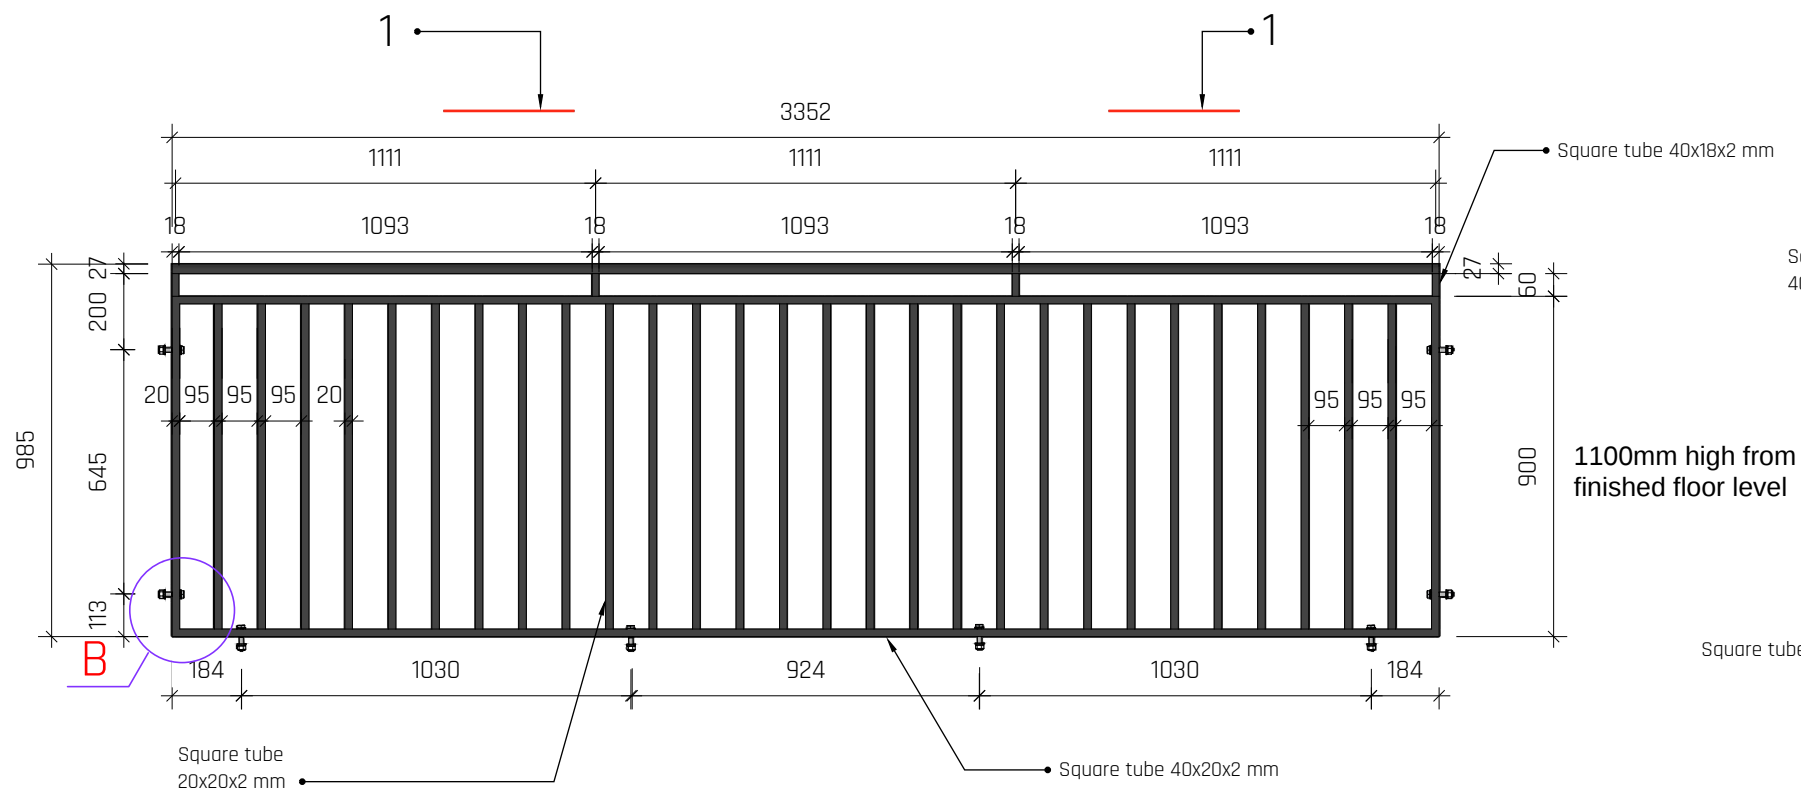


1-1 Scale 1:20

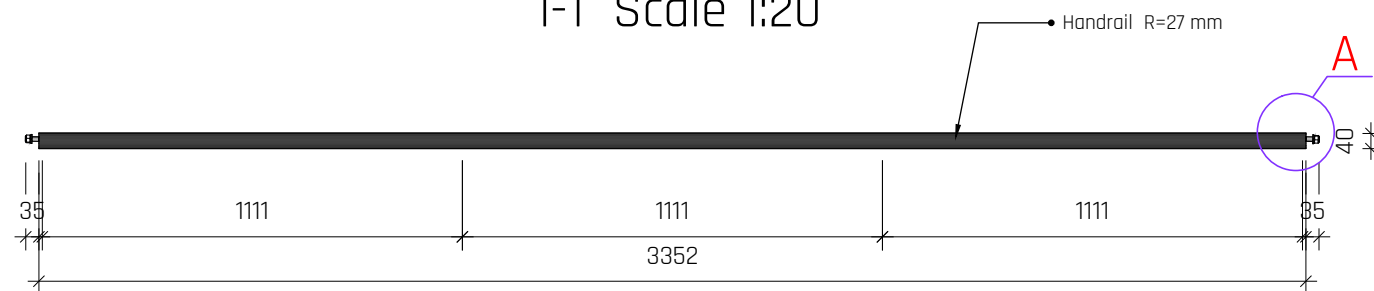


A Scale 1:5

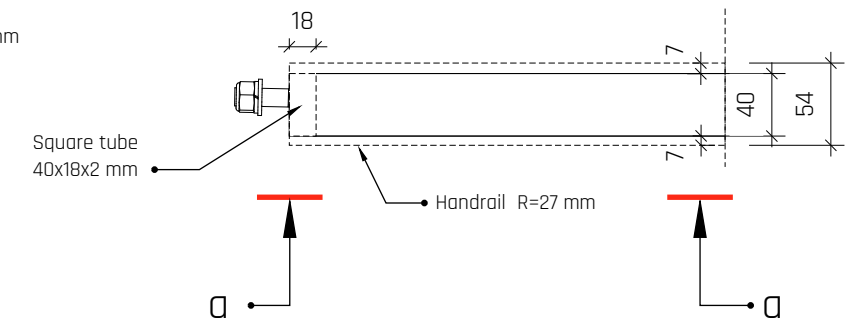

B Scale 1:5

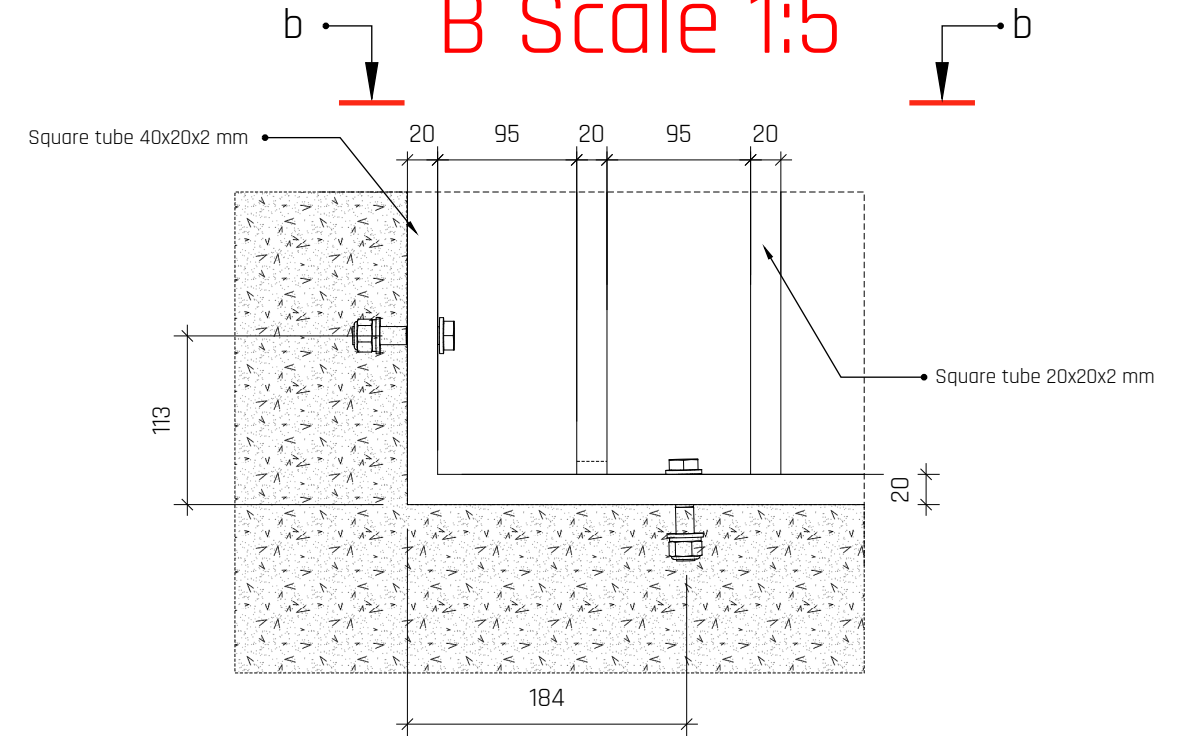

b-b Scale 1:5

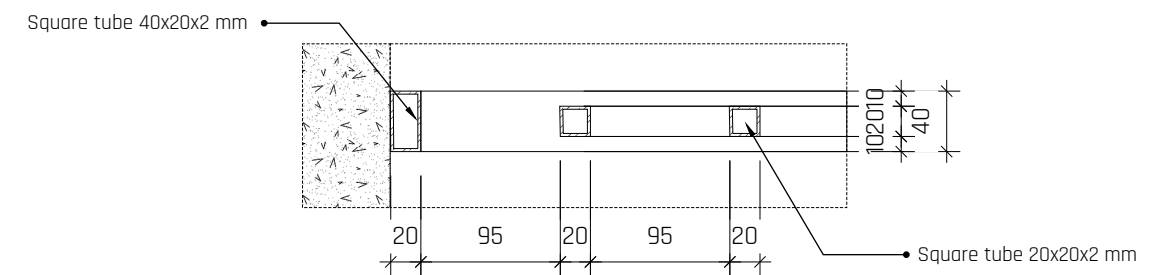

First & Second floor Balconies to front of building

Balustrade Type 2
1100mm high steel balustrade.
Colour: Anthracite (Ral 7016)