



THANET STREET

JUDD STREET

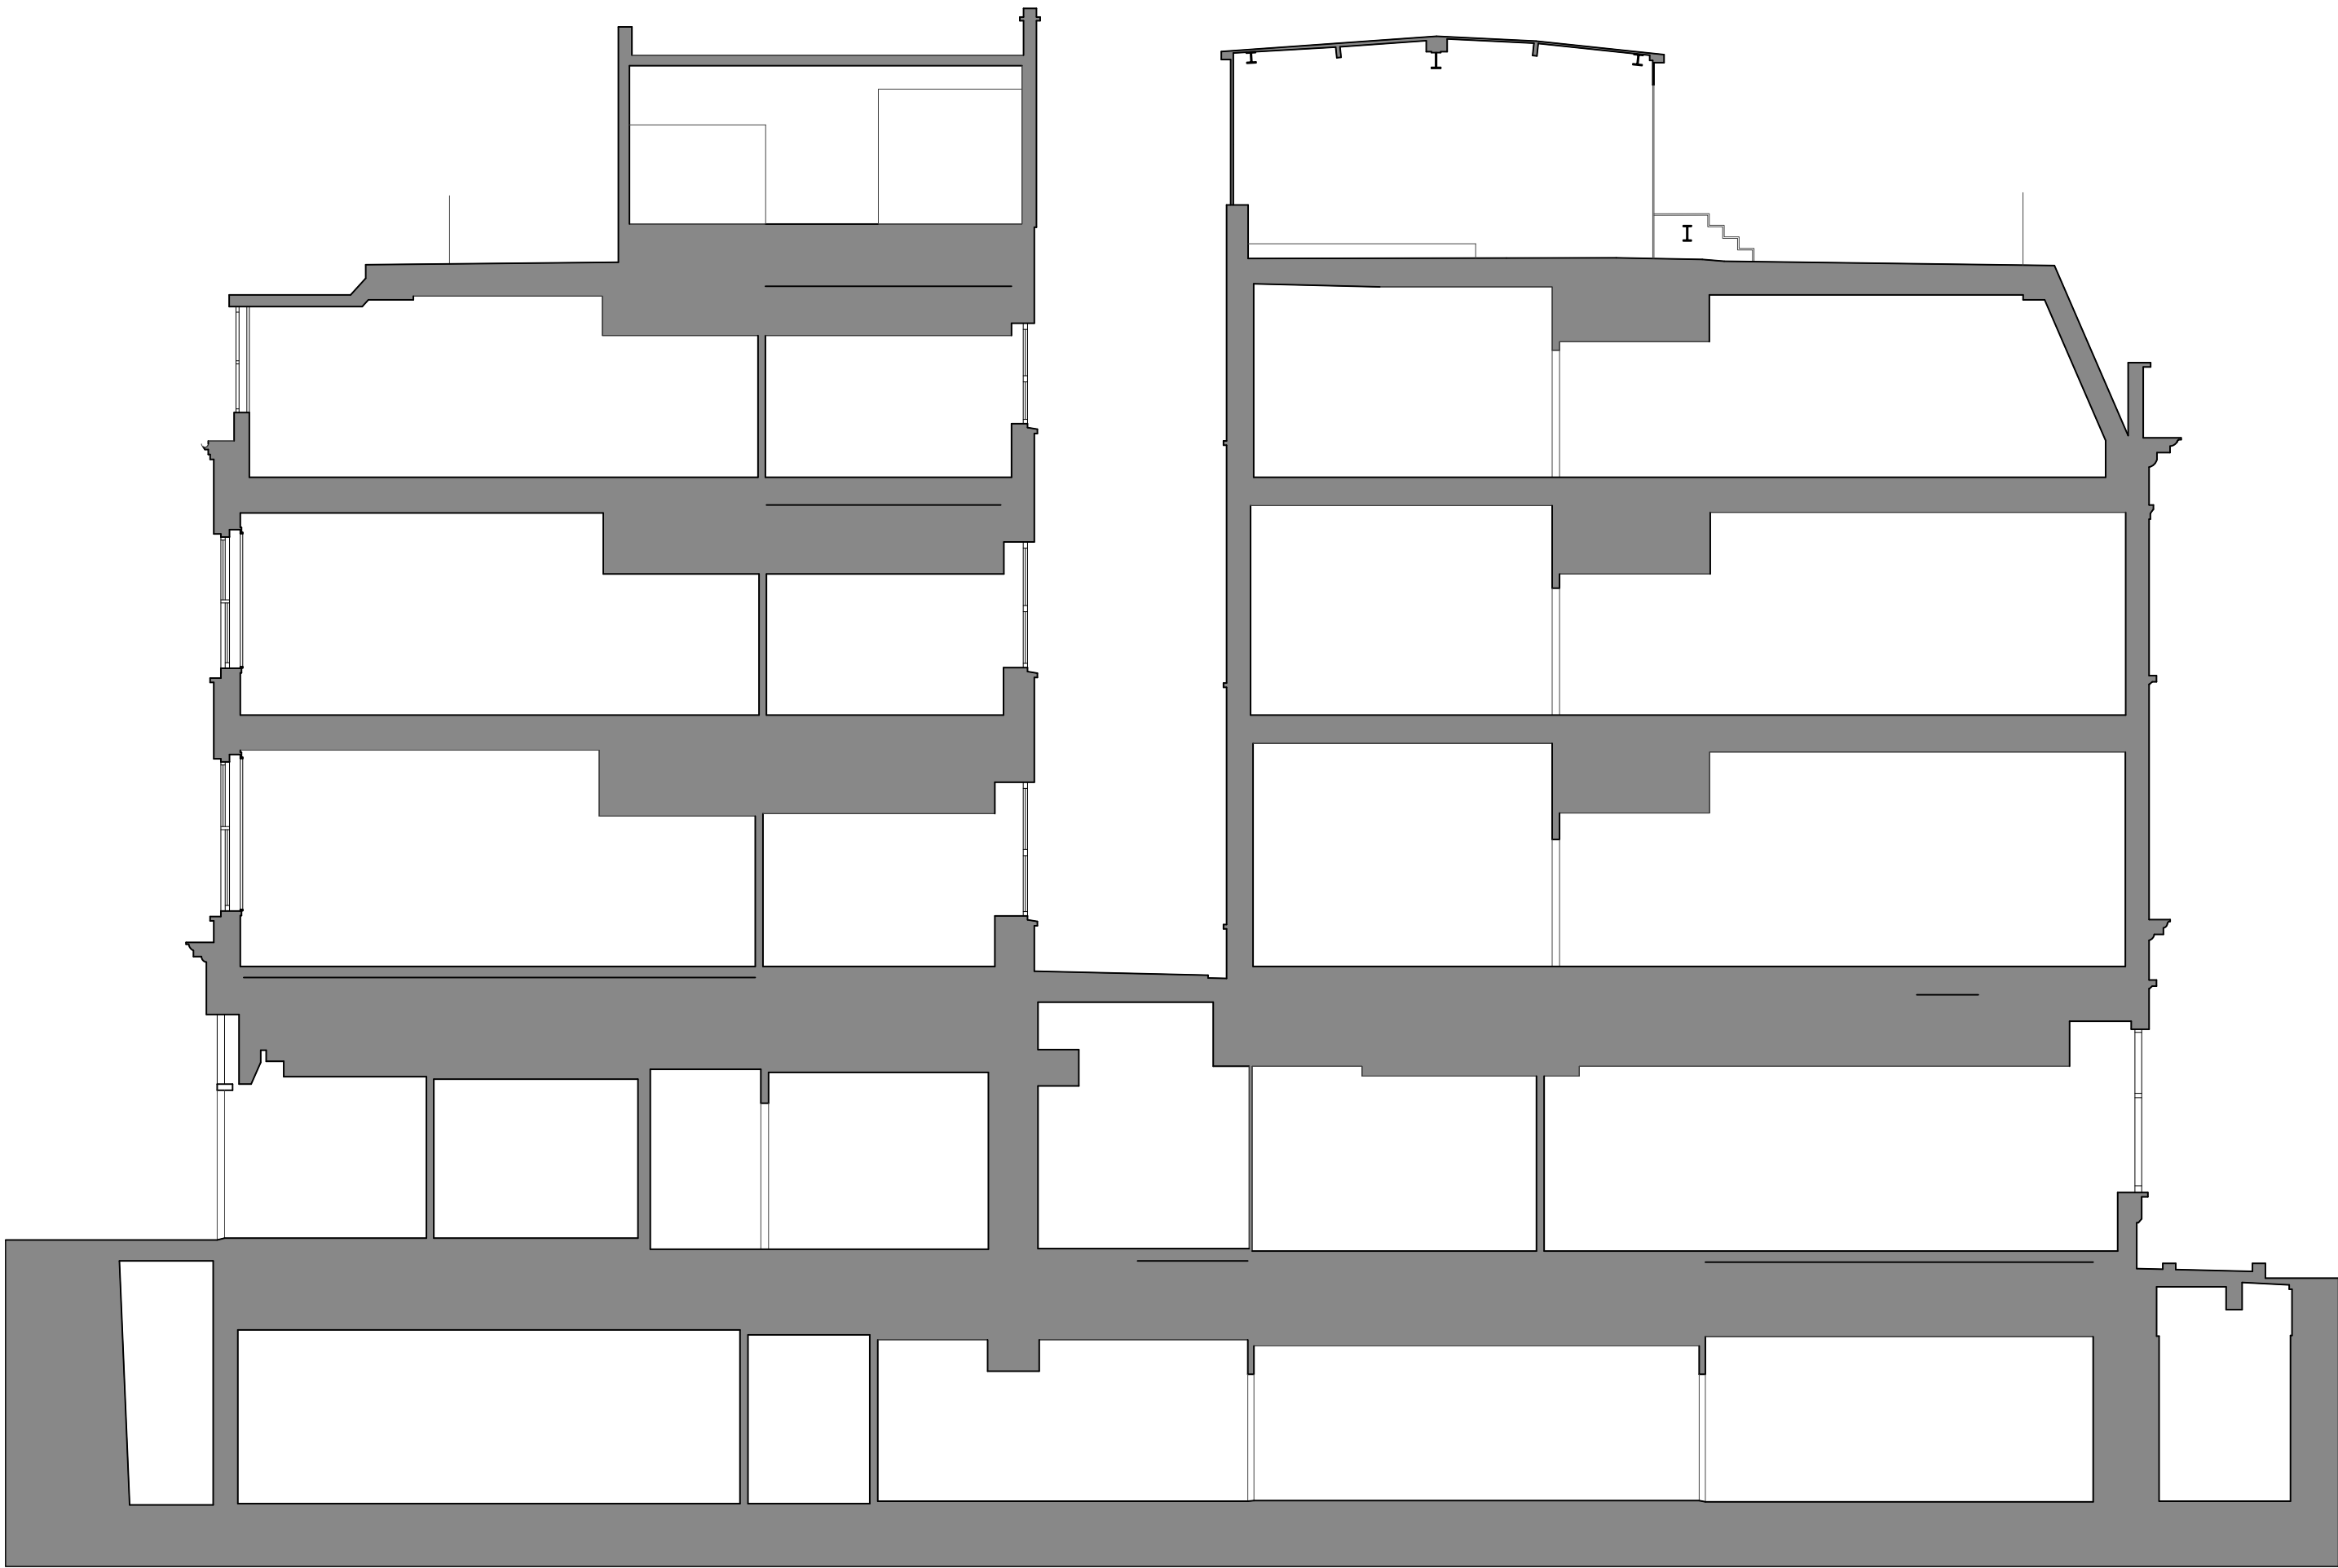

1 SECTION DD  
SCALE 1:200 @ A3

Key Plan

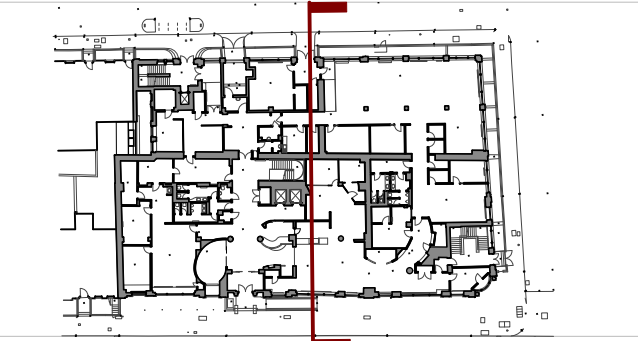

Do not scale from this drawing.

Check drawing on receipt and immediately report any discrepancies to the Architect.

Verify all dimensions and levels on site prior to construction.

The contents of this drawing are Stiff + Trevillion Architects LLP copyright and shall not be re-used without their written permission.

Notes

A 14/04/22 Issued for planning

Rev.	Date	Approved	Note
------	------	----------	------

## Stiff + Trevillion

Stiff + Trevillion Architects Ltd  
16 Woodfield Road  
London W9 2BE

T +44(0)20 8960 5550  
mail@stiffandtrevillion.com  
www.stiffandtrevillion.com

Client

105 Judd Street Ltd

Project

105 Judd Street  
Wc1H 9NE

Drawing Title

EXISTING SECTION DD

Drawing Status	Drawn	Checked	Revision
PLANNING			A

Project No.	Date	Scale @ A1	Scale @ A3
4608	13/04/2022	1:100	1:200

Drawing Number  
4608-07-EX-304