




1 PROPOSED ELEVATION
PD103

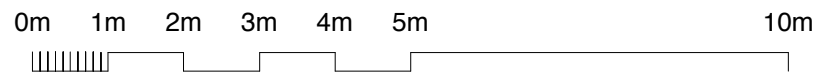

DAVID COOK ARCHITECTS

56 Clerkenwell Road
London EC1M 5PX

Tel: 020 7490 5483 Fax: 020 7490 5486

Client

Richard Starr

Scale 1:100 @ A3
Date 03/22
Drawn NM

Drawing Title

PROPOSED ELEVATION

Job Title

105 FELLOWS ROAD

1814

PD103A