




1 GROUND FLOOR
PD104

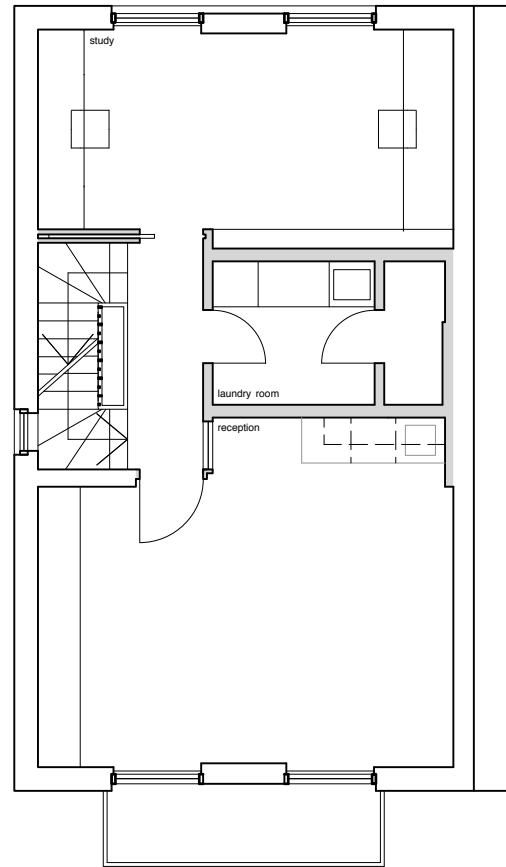


2 FIRST FLOOR
PD104

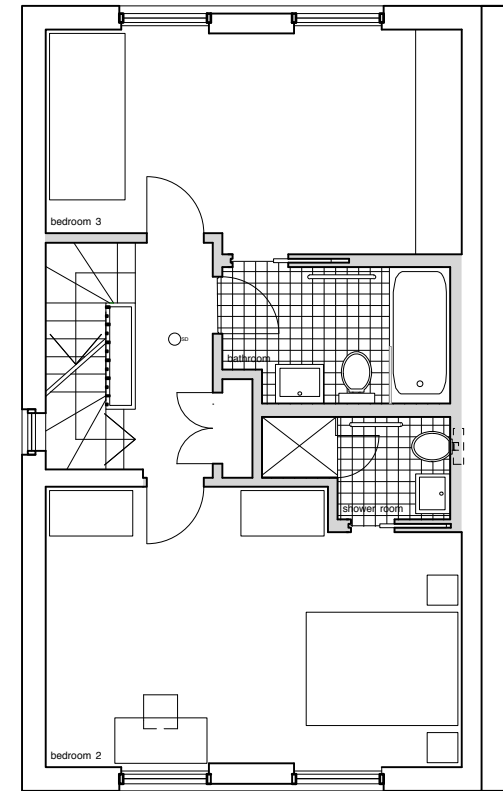

3 SECOND FLOOR
PD104

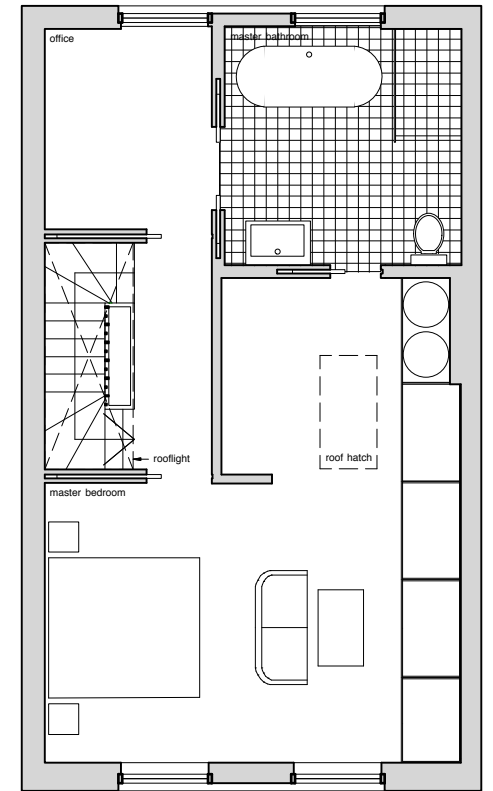

4 THIRD FLOOR
PD104

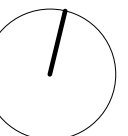

DAVID COOK ARCHITECTS 56 Clerkenwell Road London EC1M 5PX Tel: 020 7490 5483 Fax: 020 7490 5486	Client Richard Starr	Scale 1:100 @ A3 Date 03/22 Drawn NM	Drawing Title PROPOSED PLANS
	Job Title 105 FELLOWS ROAD	1814 PD104A	