


NOTES:

Report all discrepancies, errors and omissions
Do not scale from this drawing
Verify all dimensions on site before commencing any work or preparing shop drawings.
All materials, components and workmanship are to comply with all the relevant British Standards, Codes of Practice, and appropriate manufacturers recommendations that from time to time shall apply.
For all specialist work, see relevant drawings.

This drawing and design are copyright of PELLINGS LLP





BALCONY ELEVATION G - SOUTH EAST

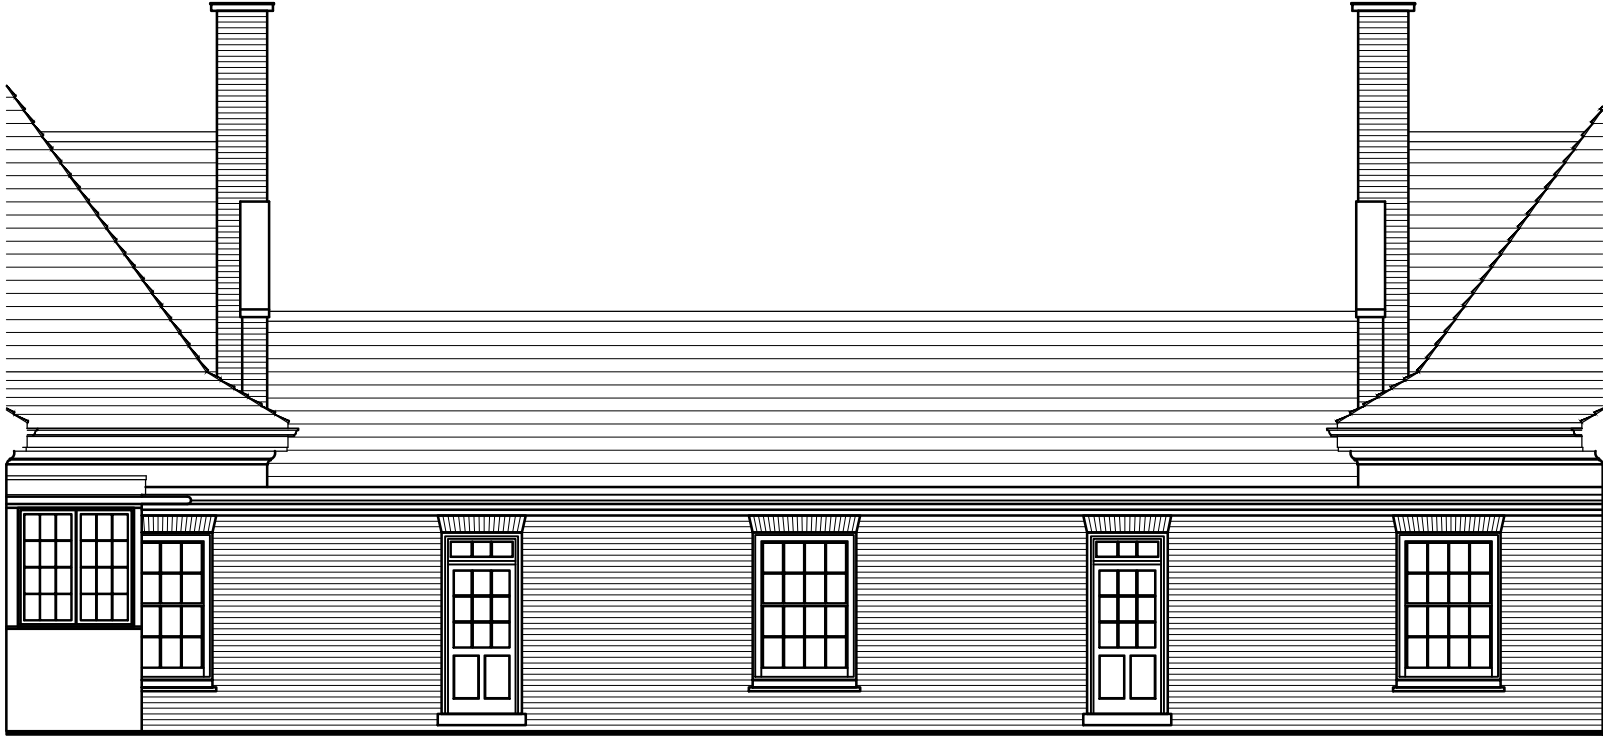

BALCONY ELEVATION H - SOUTH WEST



BALCONY ELEVATION J - NORTH EAST

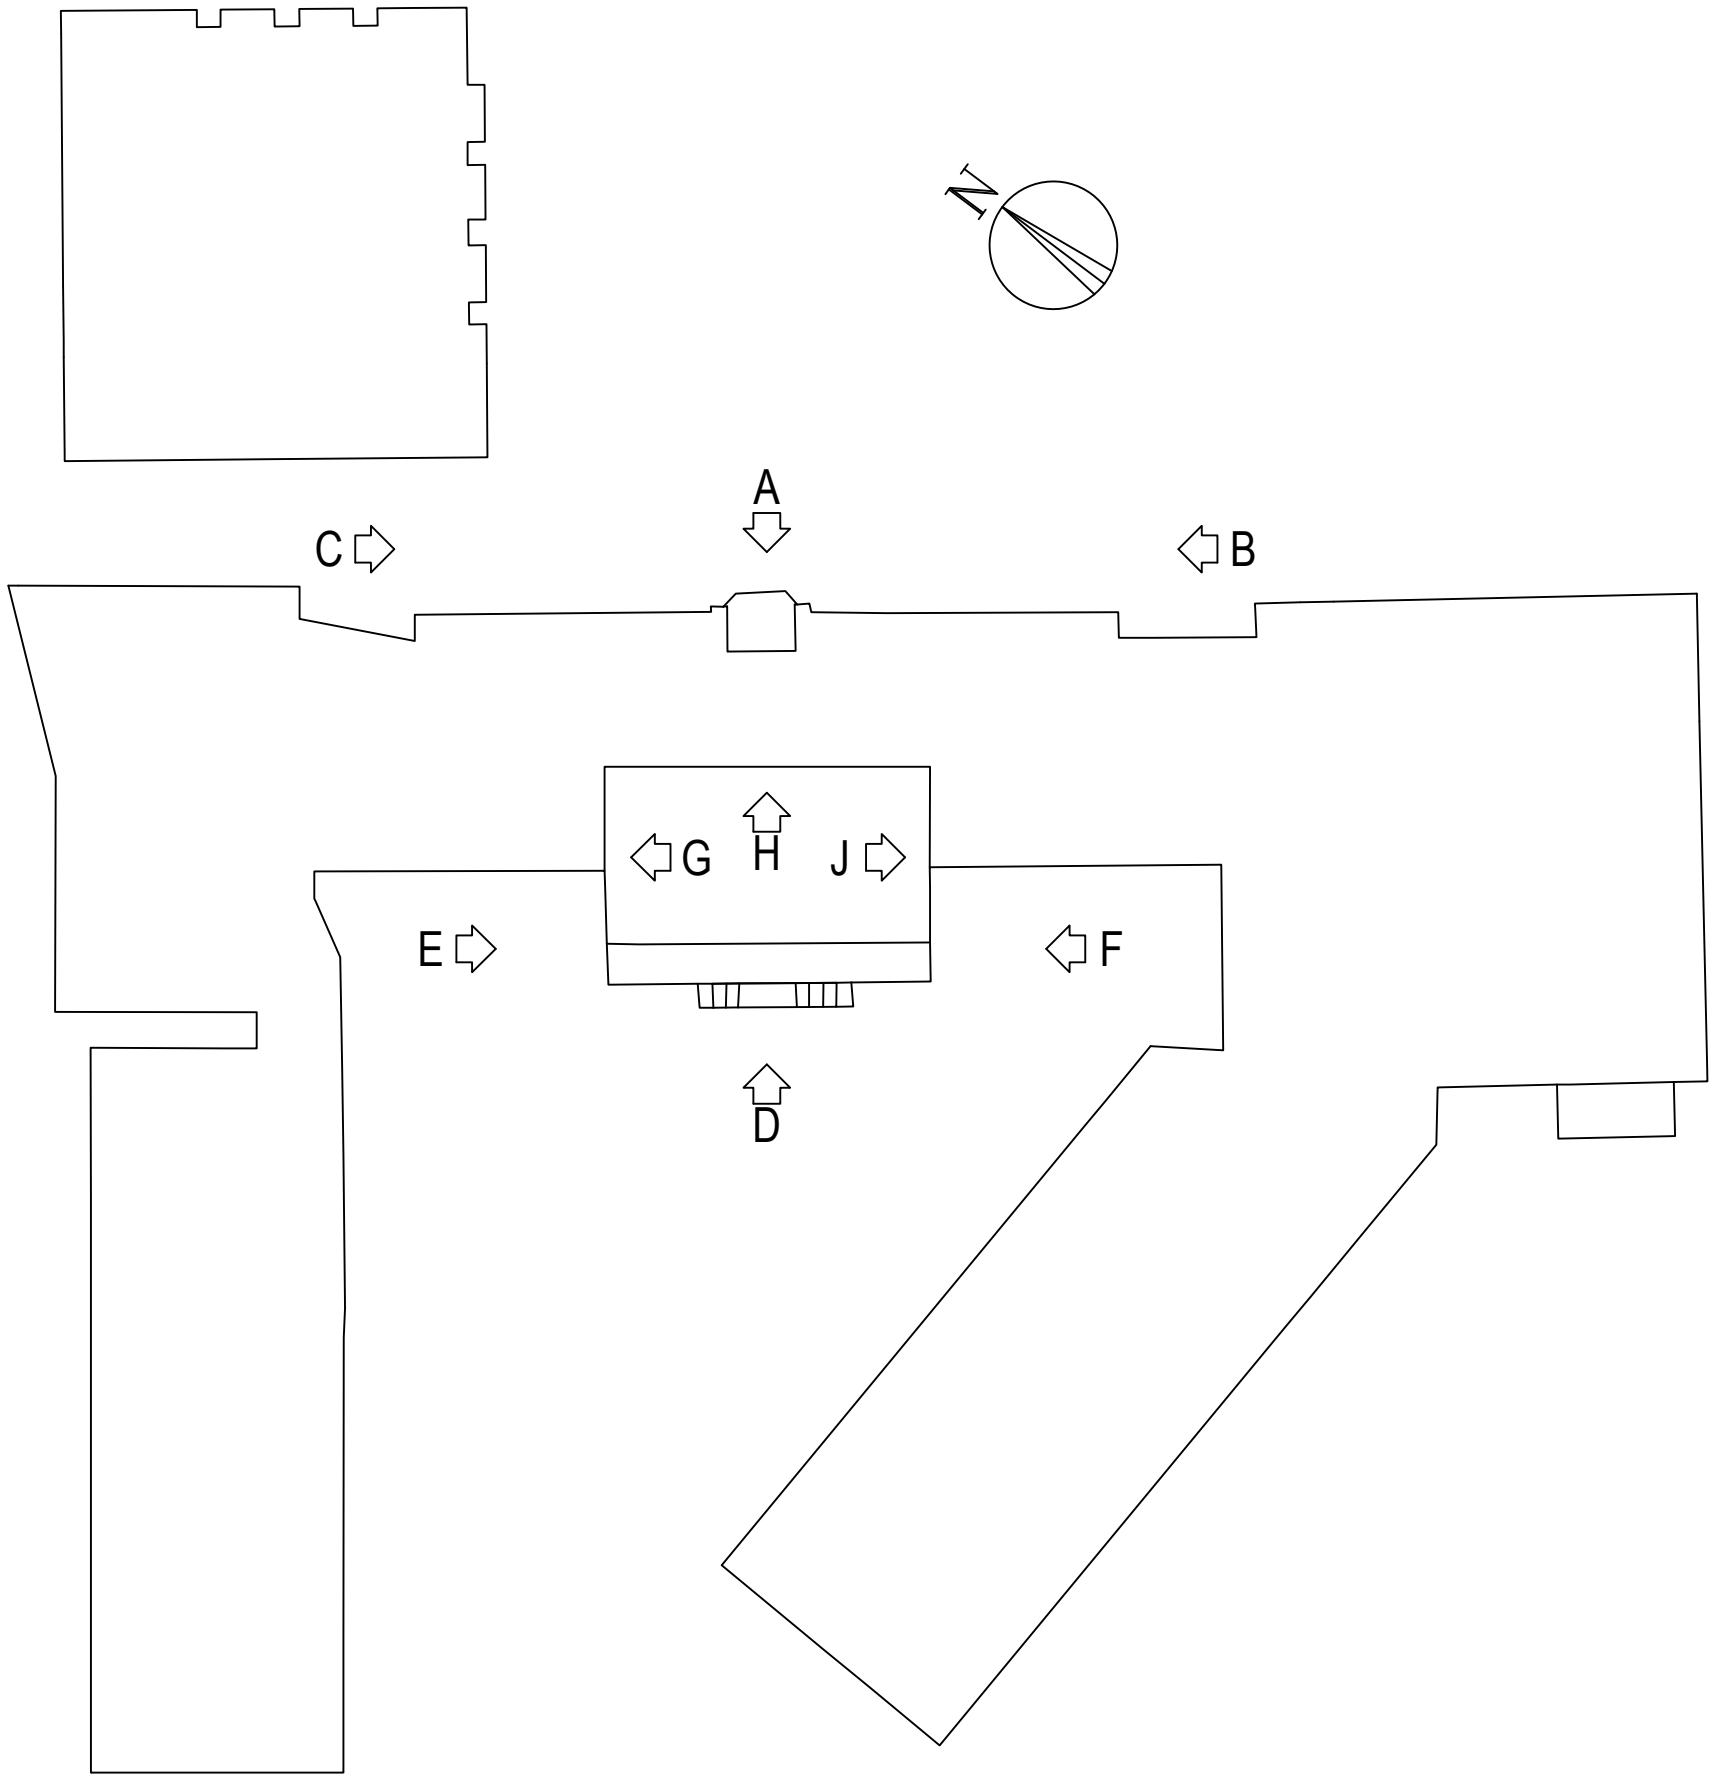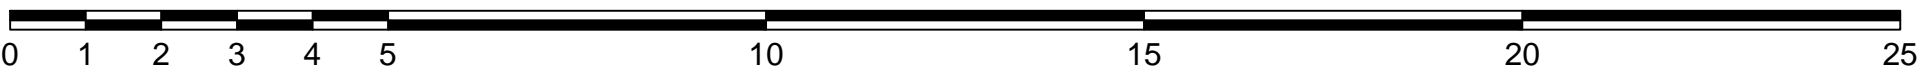

Rev	Date	Description	Name

**Pellings**

Pellings LLP
Northside House Mount Pleasant Barnet EN4 9EB
t 020 8441 8500 f 020 8441 4616 e barnet@pellings.co.uk
www.pellings.co.uk

Architecture & Planning ■ Building Surveying ■ Project Management ■
Cost Consultancy ■ GDM Co-ordination

CLIENT			
LONDON BOROUGH OF CAMDEN			
PROJECT			
PARLIAMENT HILL SCHOOL HIGHGATE ROAD LONDON NW5 1RL			
TITLE			
ELEVATIONS SHEET 3 AS EXISTING			
DATE	01/04/2022	SCALE	1:100 @A1
DRAWING No.	252 0800 103	DRAWN	MV