


CAMDEN


Kentish Town Road
NW1 8NX






6 in a row
H-1664mm
W-6235mm

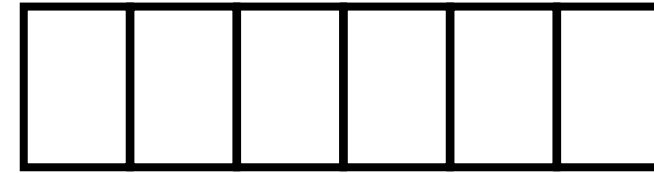


6 in a row (6x60x40)

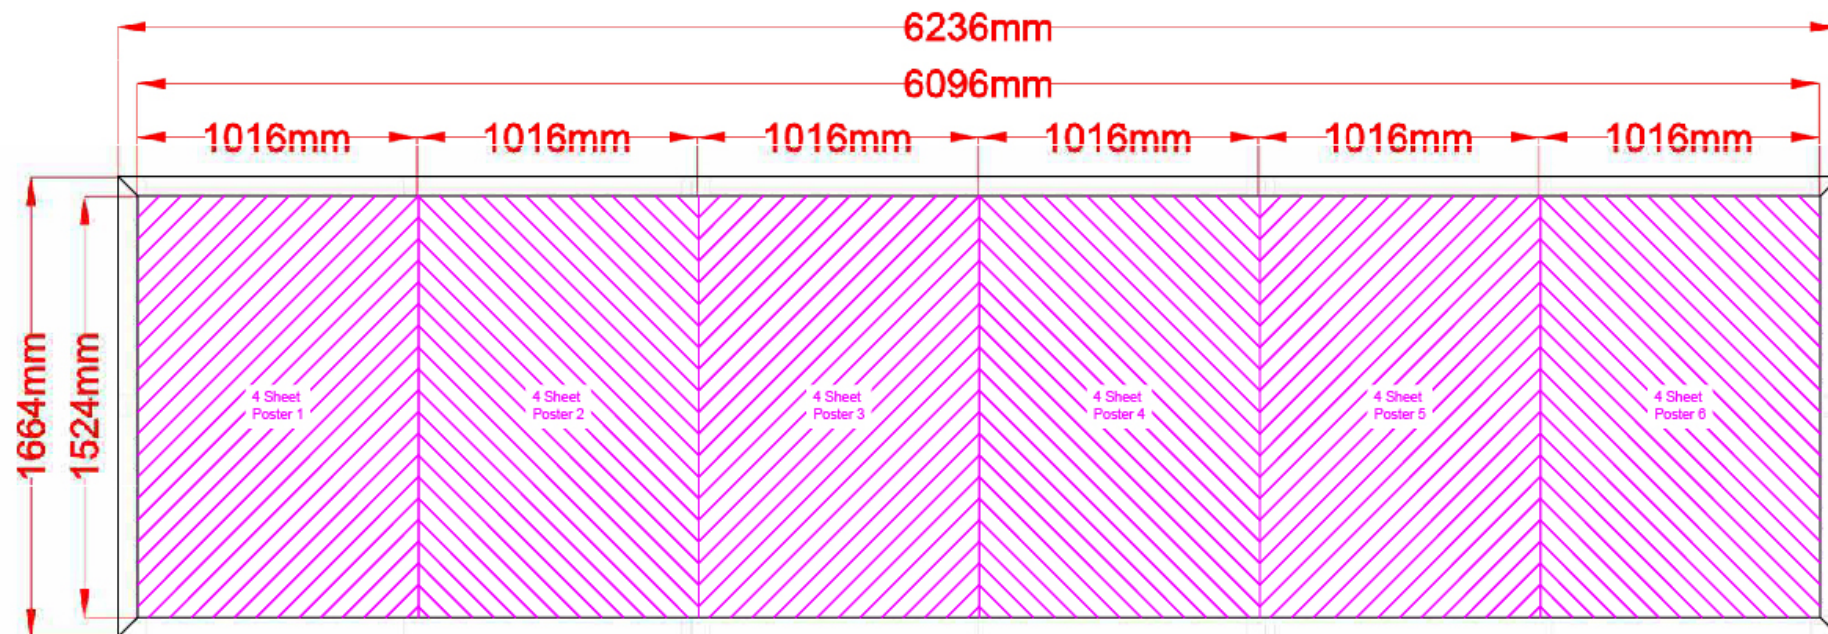

6 in a row (6x60x40) Build & Installation Specification

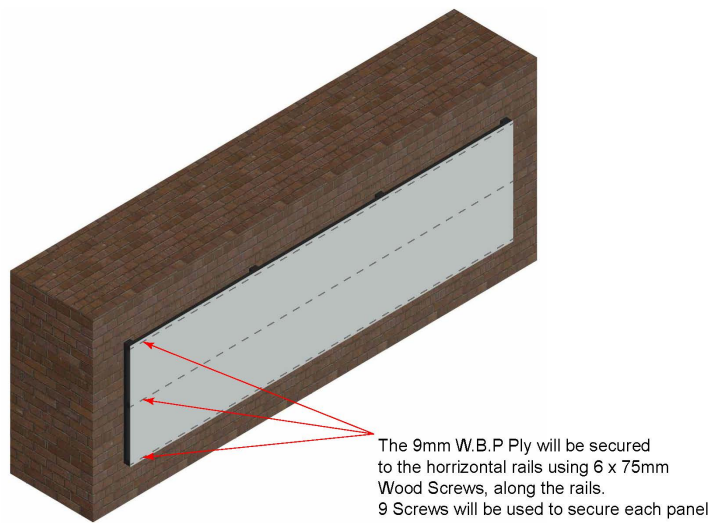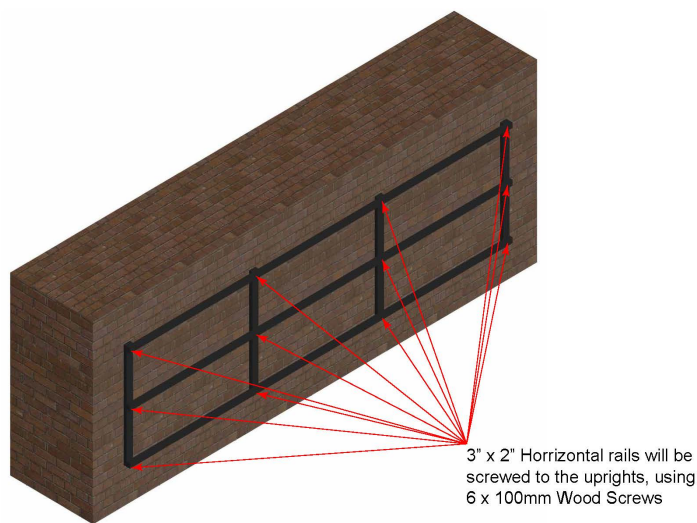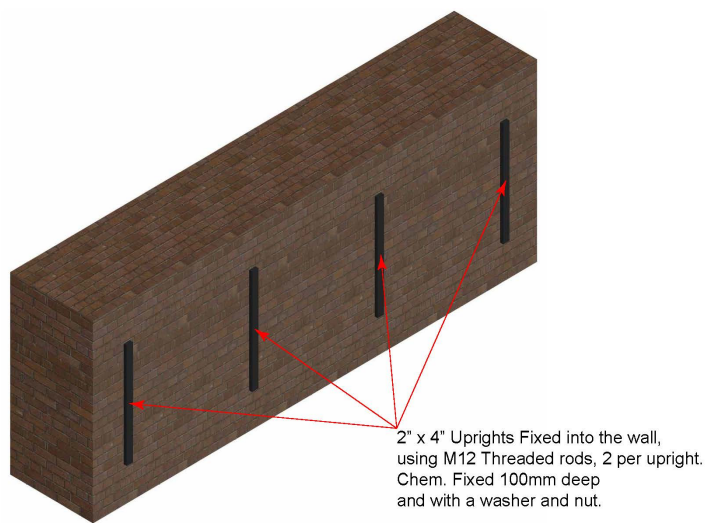


6 in a row (6x60x40) Build & Installation Specification

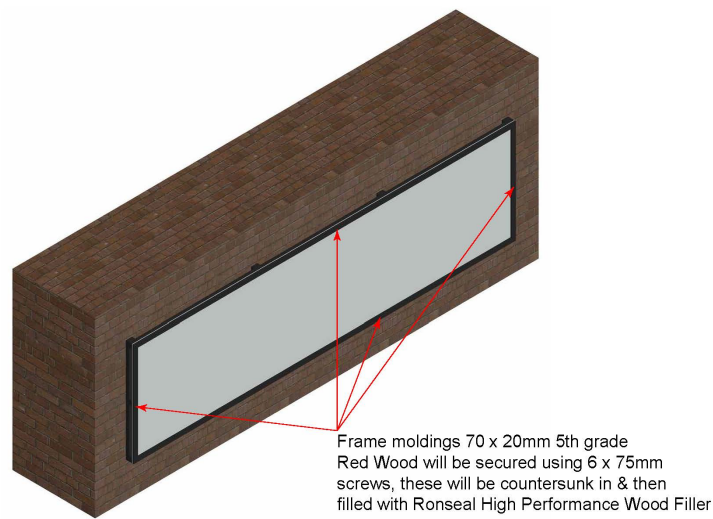

1
2
3
4
5

Parts List			
Part	Rev	Description	Qty
1	0	Eased Edge Treated Timber 47 x 100mm (4" x 2")	4
2	0	Eased Edge Treated Timber 47 x 75mm (3" x 2")	6
3	0	9mm W.B.P Ply	6
4	0	Red Wood 5th Grade Plained Round 75 x 25mm	6
5	0	M12 S/S Threaded Rod, securing Verticals to the wall	8
6	0	M12 S/S Washers	8
7	0	M12 S/S Nuts	8
8	0	6 x 100mm Wood Screws, securing Horizontal rails	12
9	0	6 x 75mm Wood Screws, securing Ply to the rails	54
10	0	6 x 75mm Wood Screws, securing Red Wood moldings	14
11	0	Ronseal High Performance Wood Filler	1

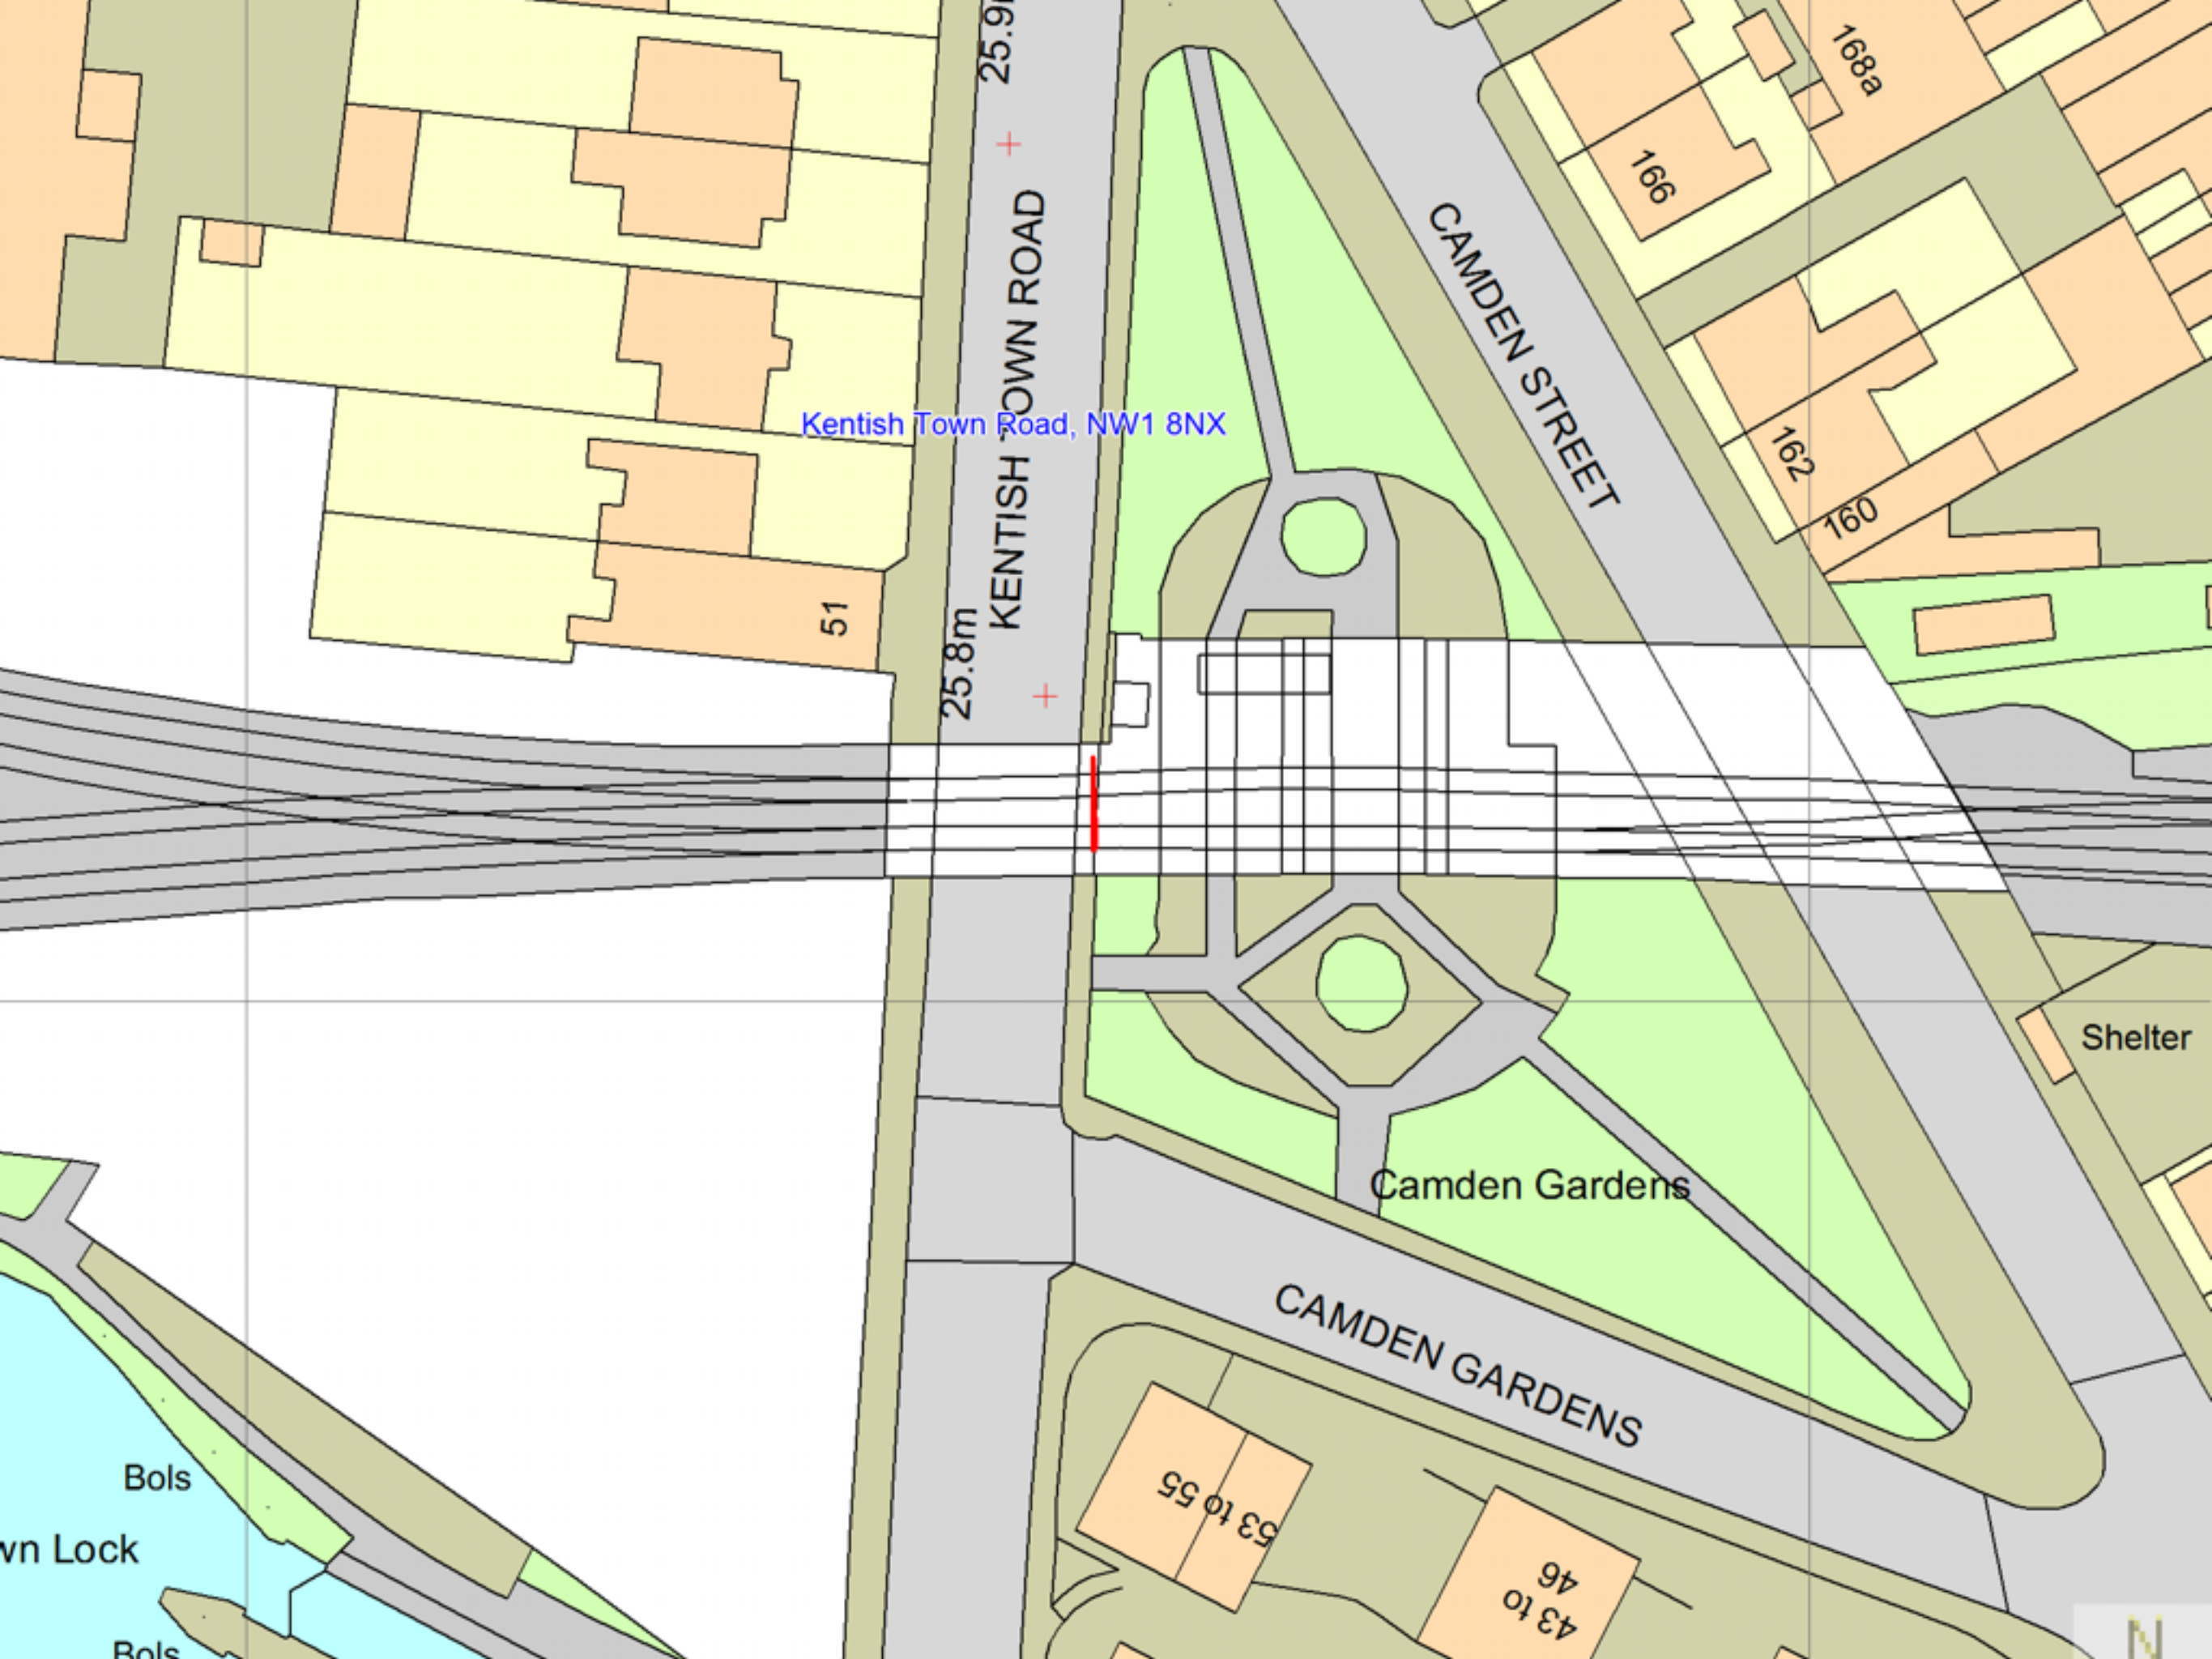

Kentish Town Road, NW1 8NX

25.9

KENTISH TOWN ROAD

25.8m

CAMDEN STREET

168a

166

162

160

51

Shelter

Camden Gardens

CAMDEN GARDENS

53 to 55


43 to 46

Bols

wn Lock

Bols

N

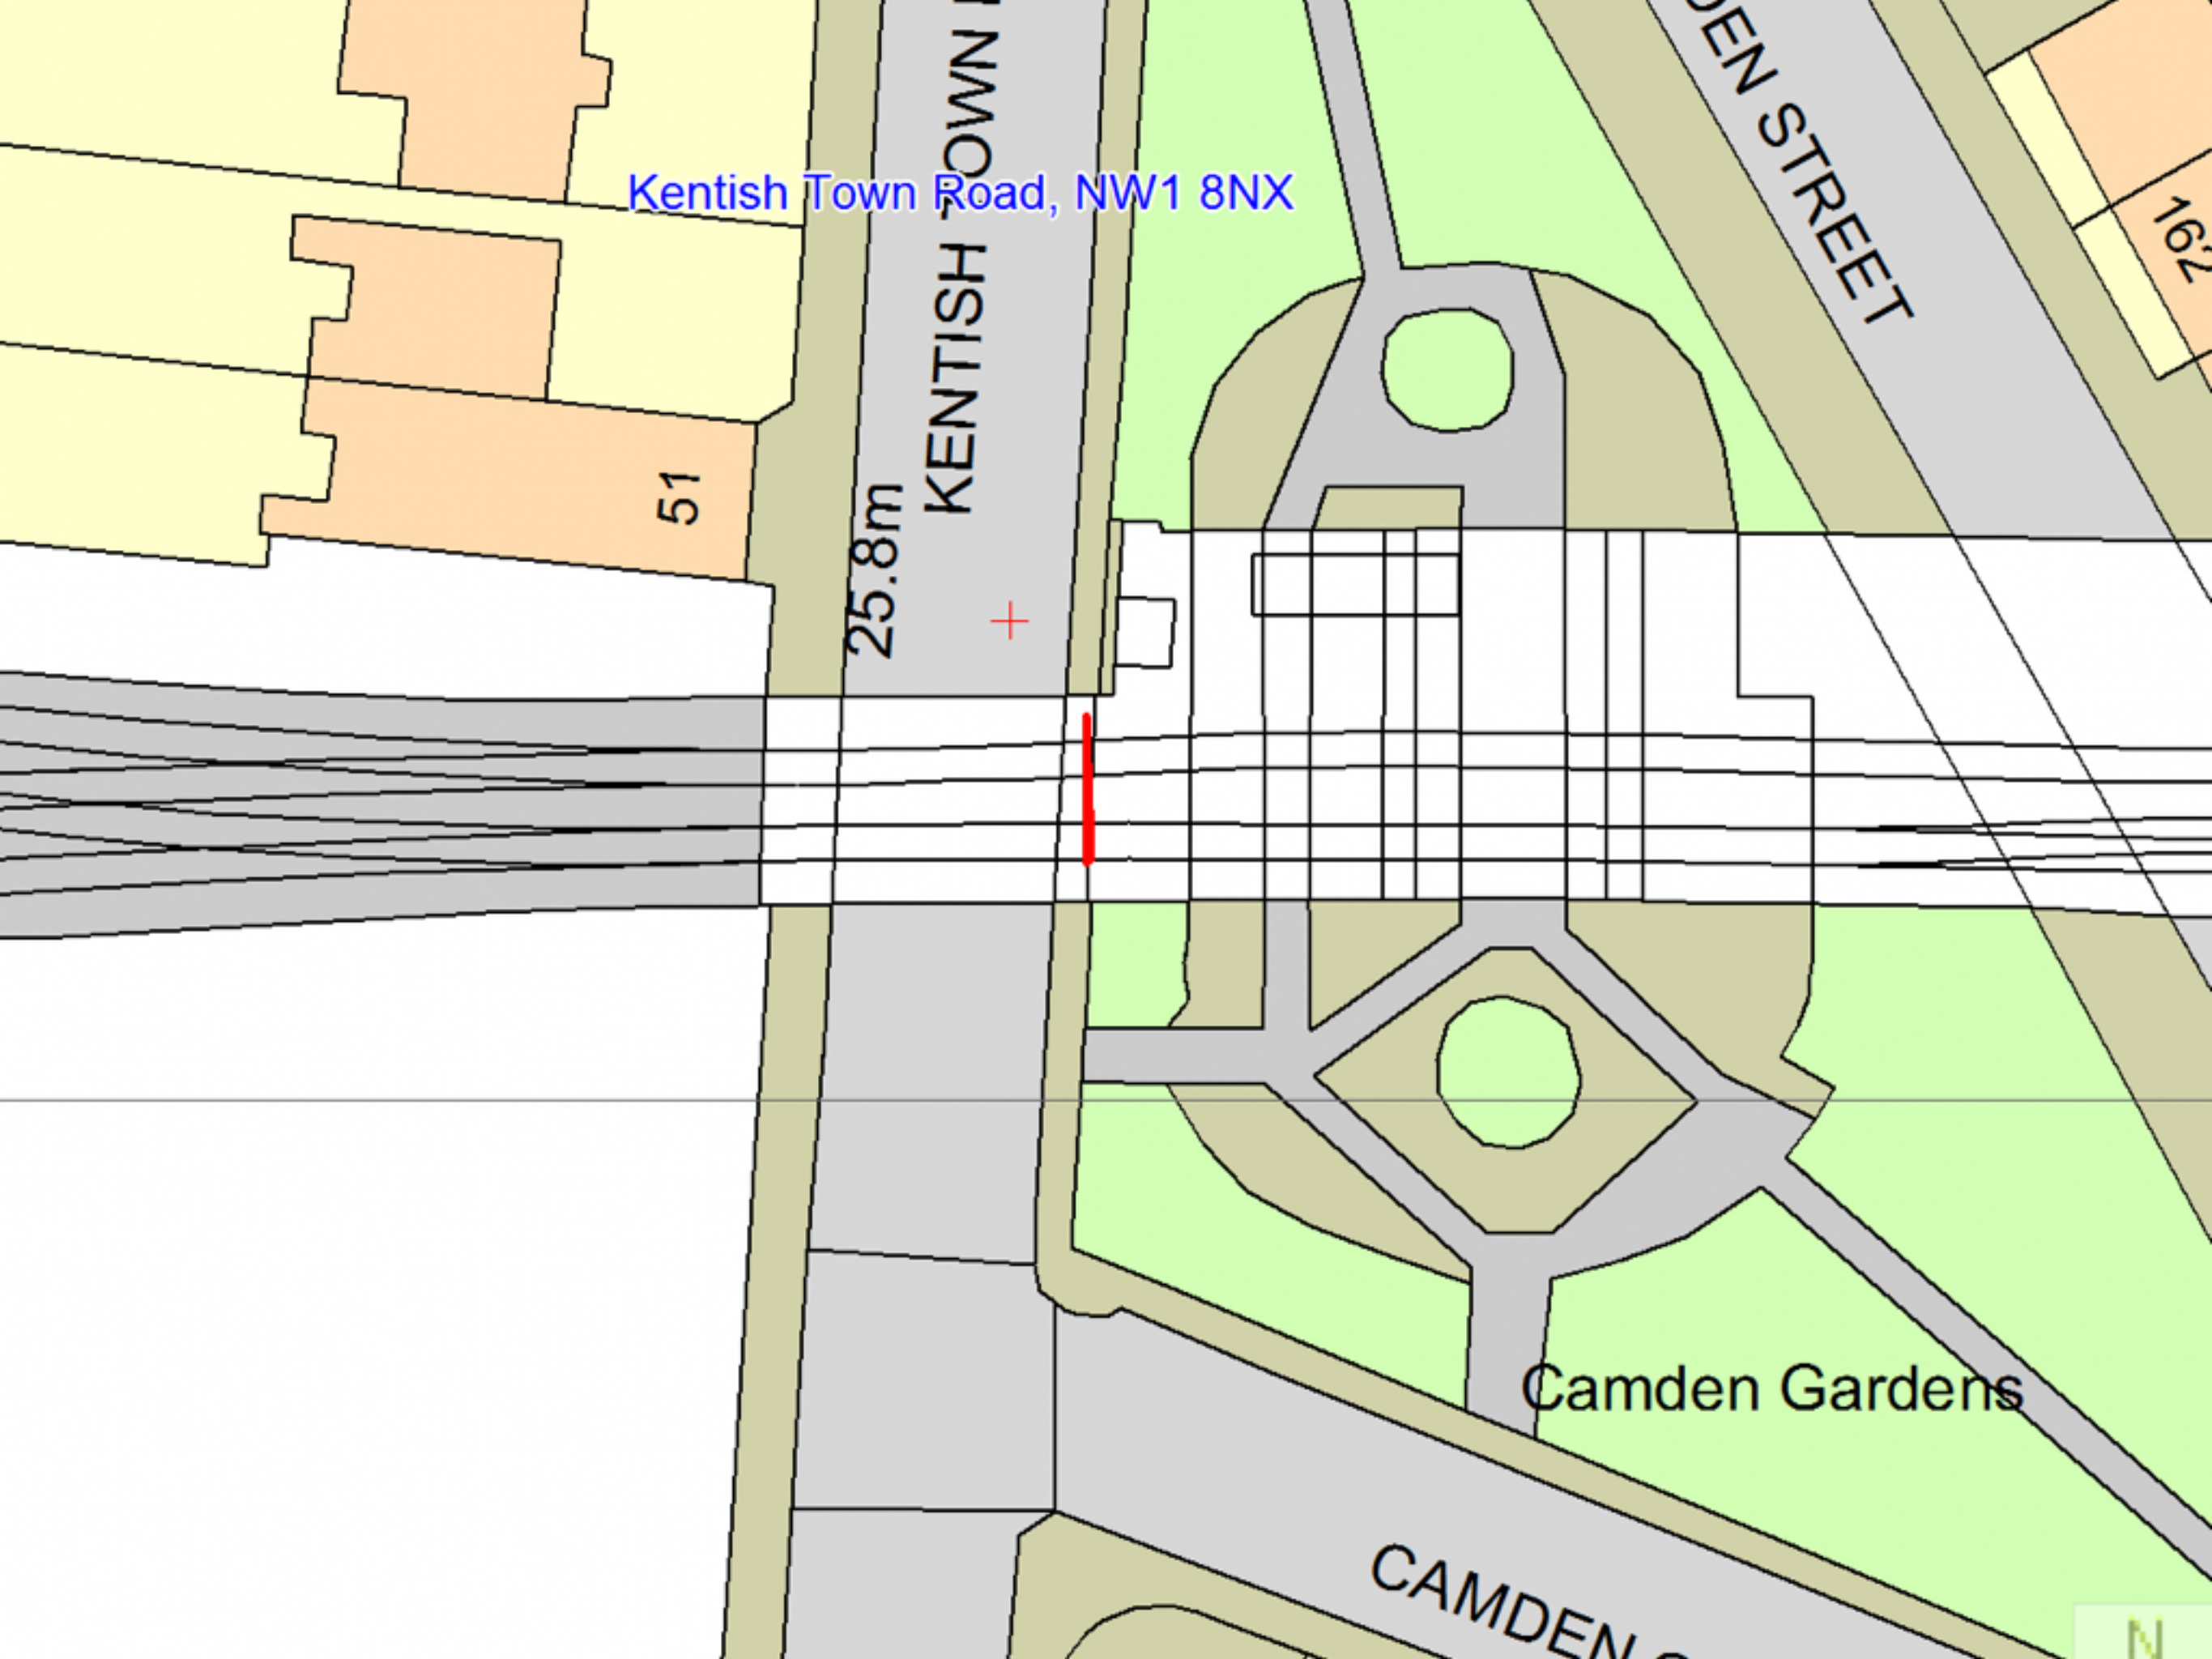

Kentish Town Road, NW1 8NX

51

25.8m

KENTISH TOWN

CAMDEN STREET

162

Camden Gardens

CAMDEN

N