


Window sectionP537Scale: 1:8

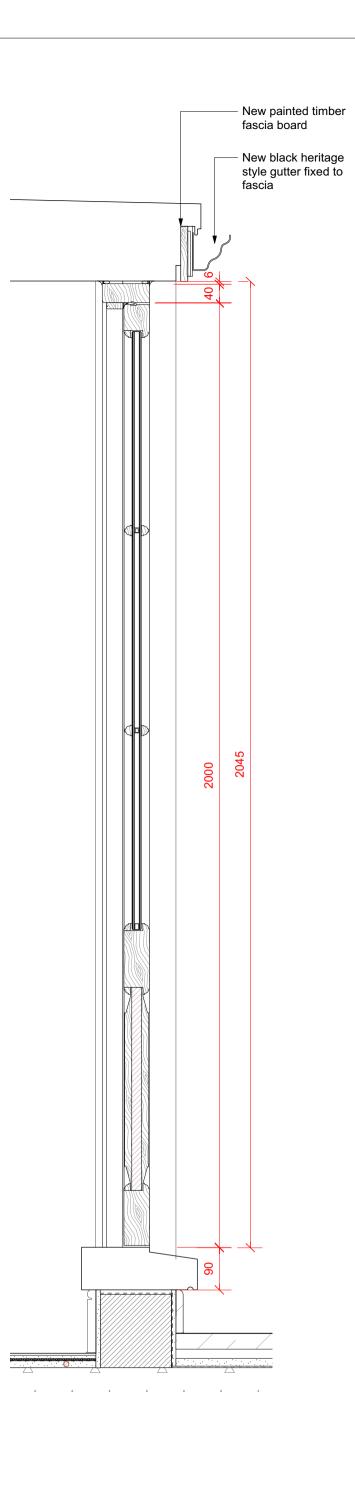

Boor section P537 Scale: 1:8

37 Great James Street

REV	DATE (dd.mm.yy)	DESCRIPTION		
А	22.10.21	LBC Condition Discharge		
DO NOT SCALE FROM THIS DRAWING. ALL DIMENSIONS ARE TO BE CHECKED ON SITE. ALL OMISSIONS AND DISCREPANCIES TO BE REPORTED TO THE ARCHITECT IMMEDIATELY. THIS DRAWING IS TO BE READ IN CONJUNCTION WITH ALL CONSULTANTS INFORMATION. QUINN ARCHITECTS LTD RETAIN COPYRIGHT OF ALL INFORMATION IN THIS DRAWING				
External door and window notes: Frames				
Solid	d timber, with ins	sulated core to recessed panels		
Glazing Double glazed, low iron units. Toughened glass.				
Glazing Bars Ovolo profile, bonded on with white spacers				
Architrave None				
Seals White rebated weather seals				
Fixings All fixings to be pelleted / nailed, filled and painted or otherwise concealed. No visible screwheads / nail heads permissible.				
Finish Painted white				
Sill				
Cast concrete				

Quinn Architects

Rochelle School Arnold Circus London E2 7ES +44 (0)20 7613 3843 www.quinnuk.com

External Doors & Windows DEG.04 and WG.05 Link Door and Window

DRAWING TITLE

^{cale} 1:8 @ A1		drawn by CE
		CHECKED BY
RAWING STATUS PLANNING		
ROJECT NO. QA203	drawing no. P537	REV.