



Location Plan 1:1250

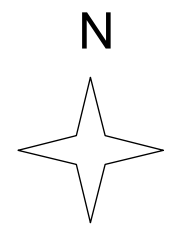

Site Map 1:500

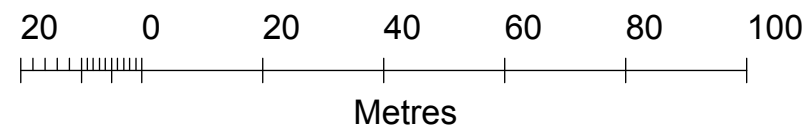

Location Plan

15 Holly Lodge
 Drawn By TA
 Scale 1:1250, 1:500@A3
 Status Planning

Issue Notes

A
 B

Date

16.10.2019
 17.09.2020
 27.04.2022

800.000B

paul archer
 design