




1 PANEL 1 ELEVATION
1 : 20

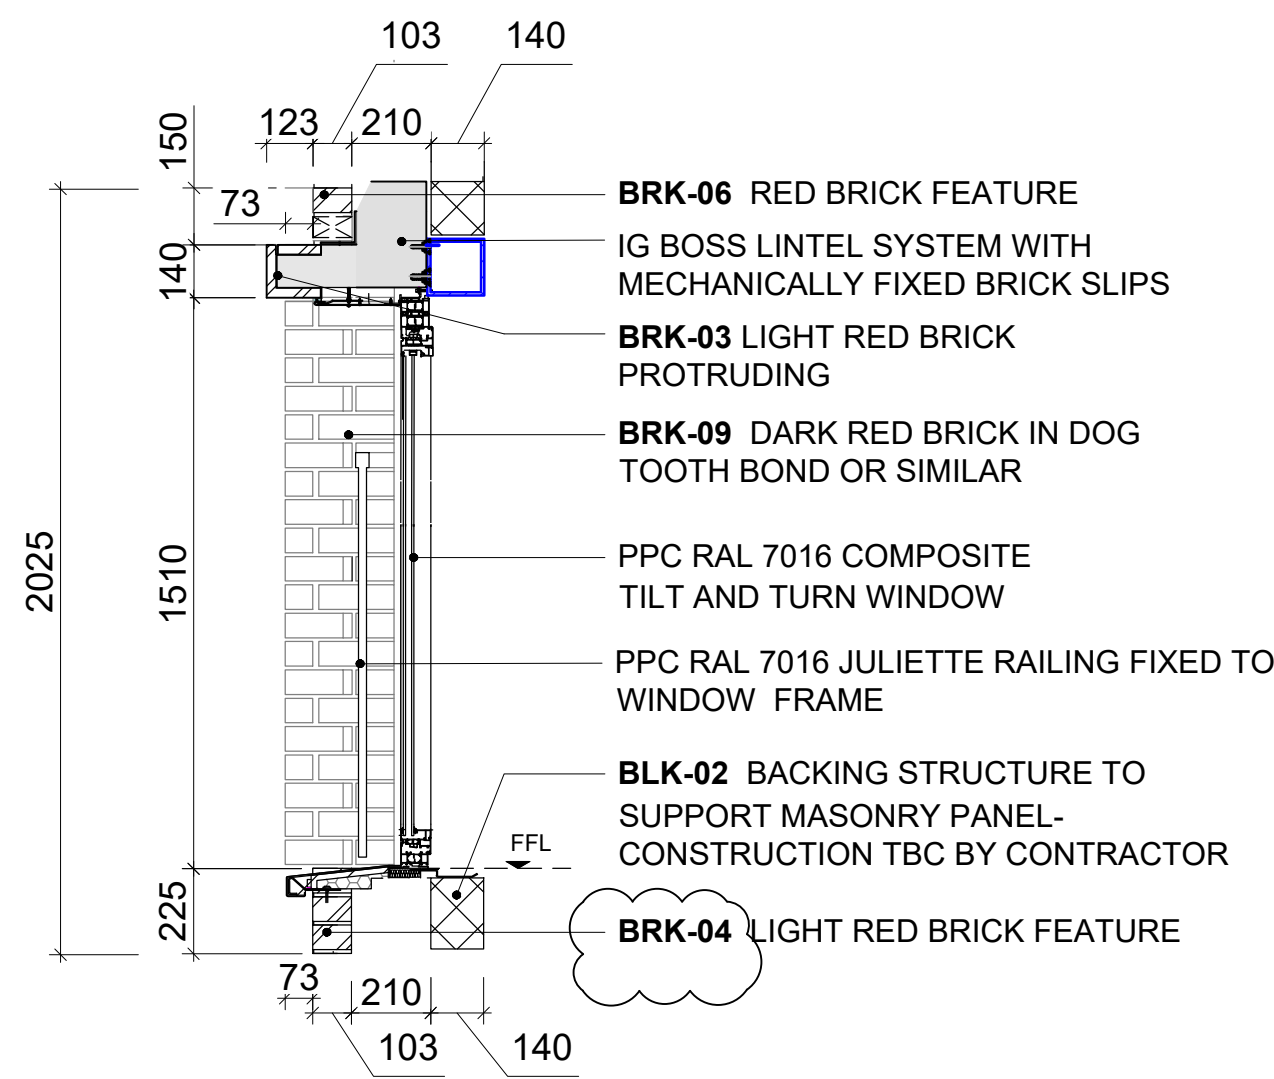


3 PANEL 1 SECTION 1
1 : 20

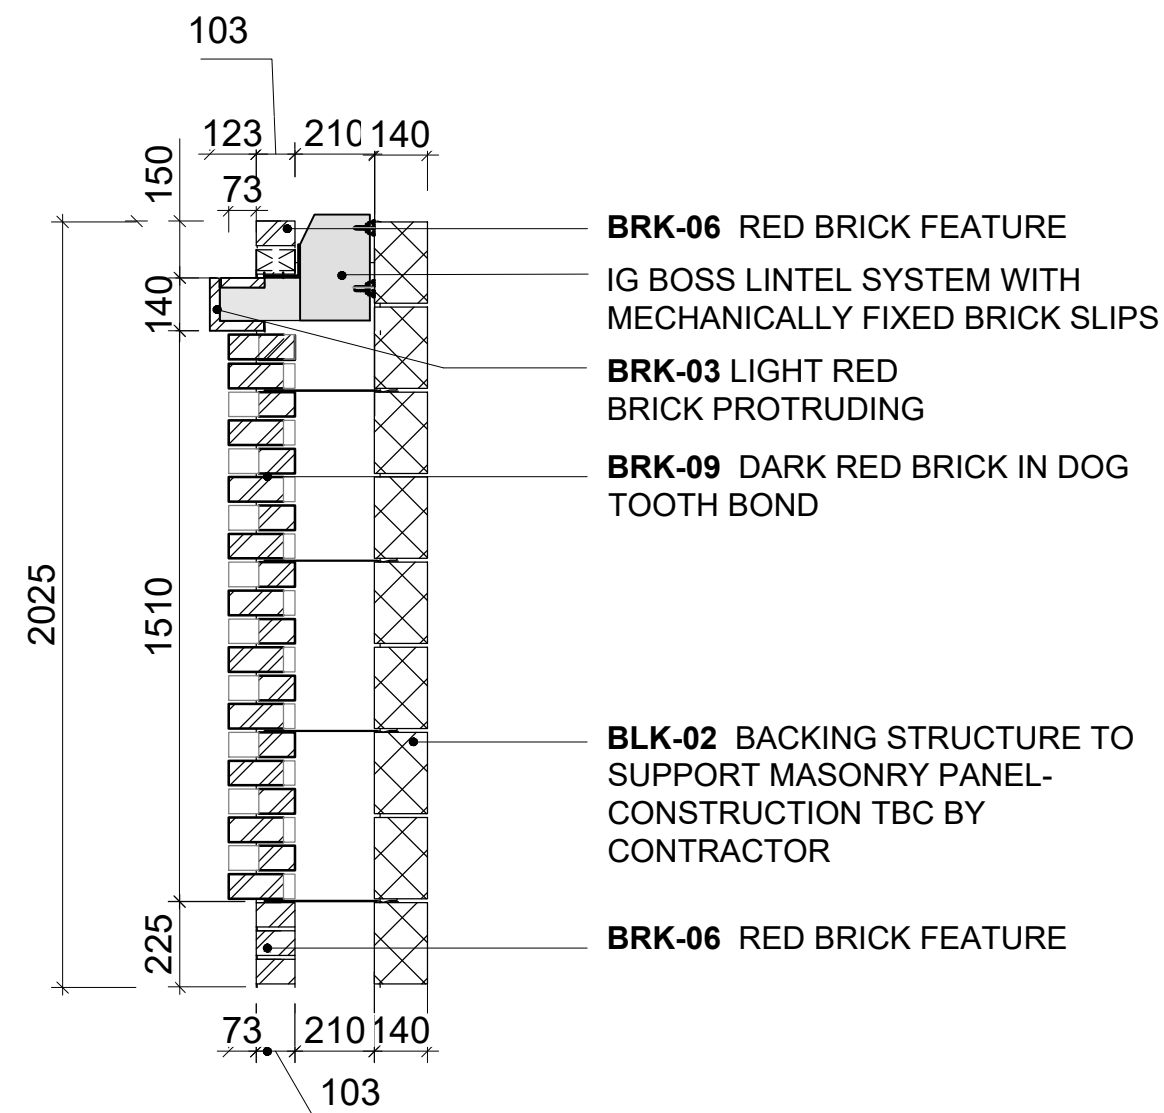


4 PANEL 1 SECTION 2
1 : 20

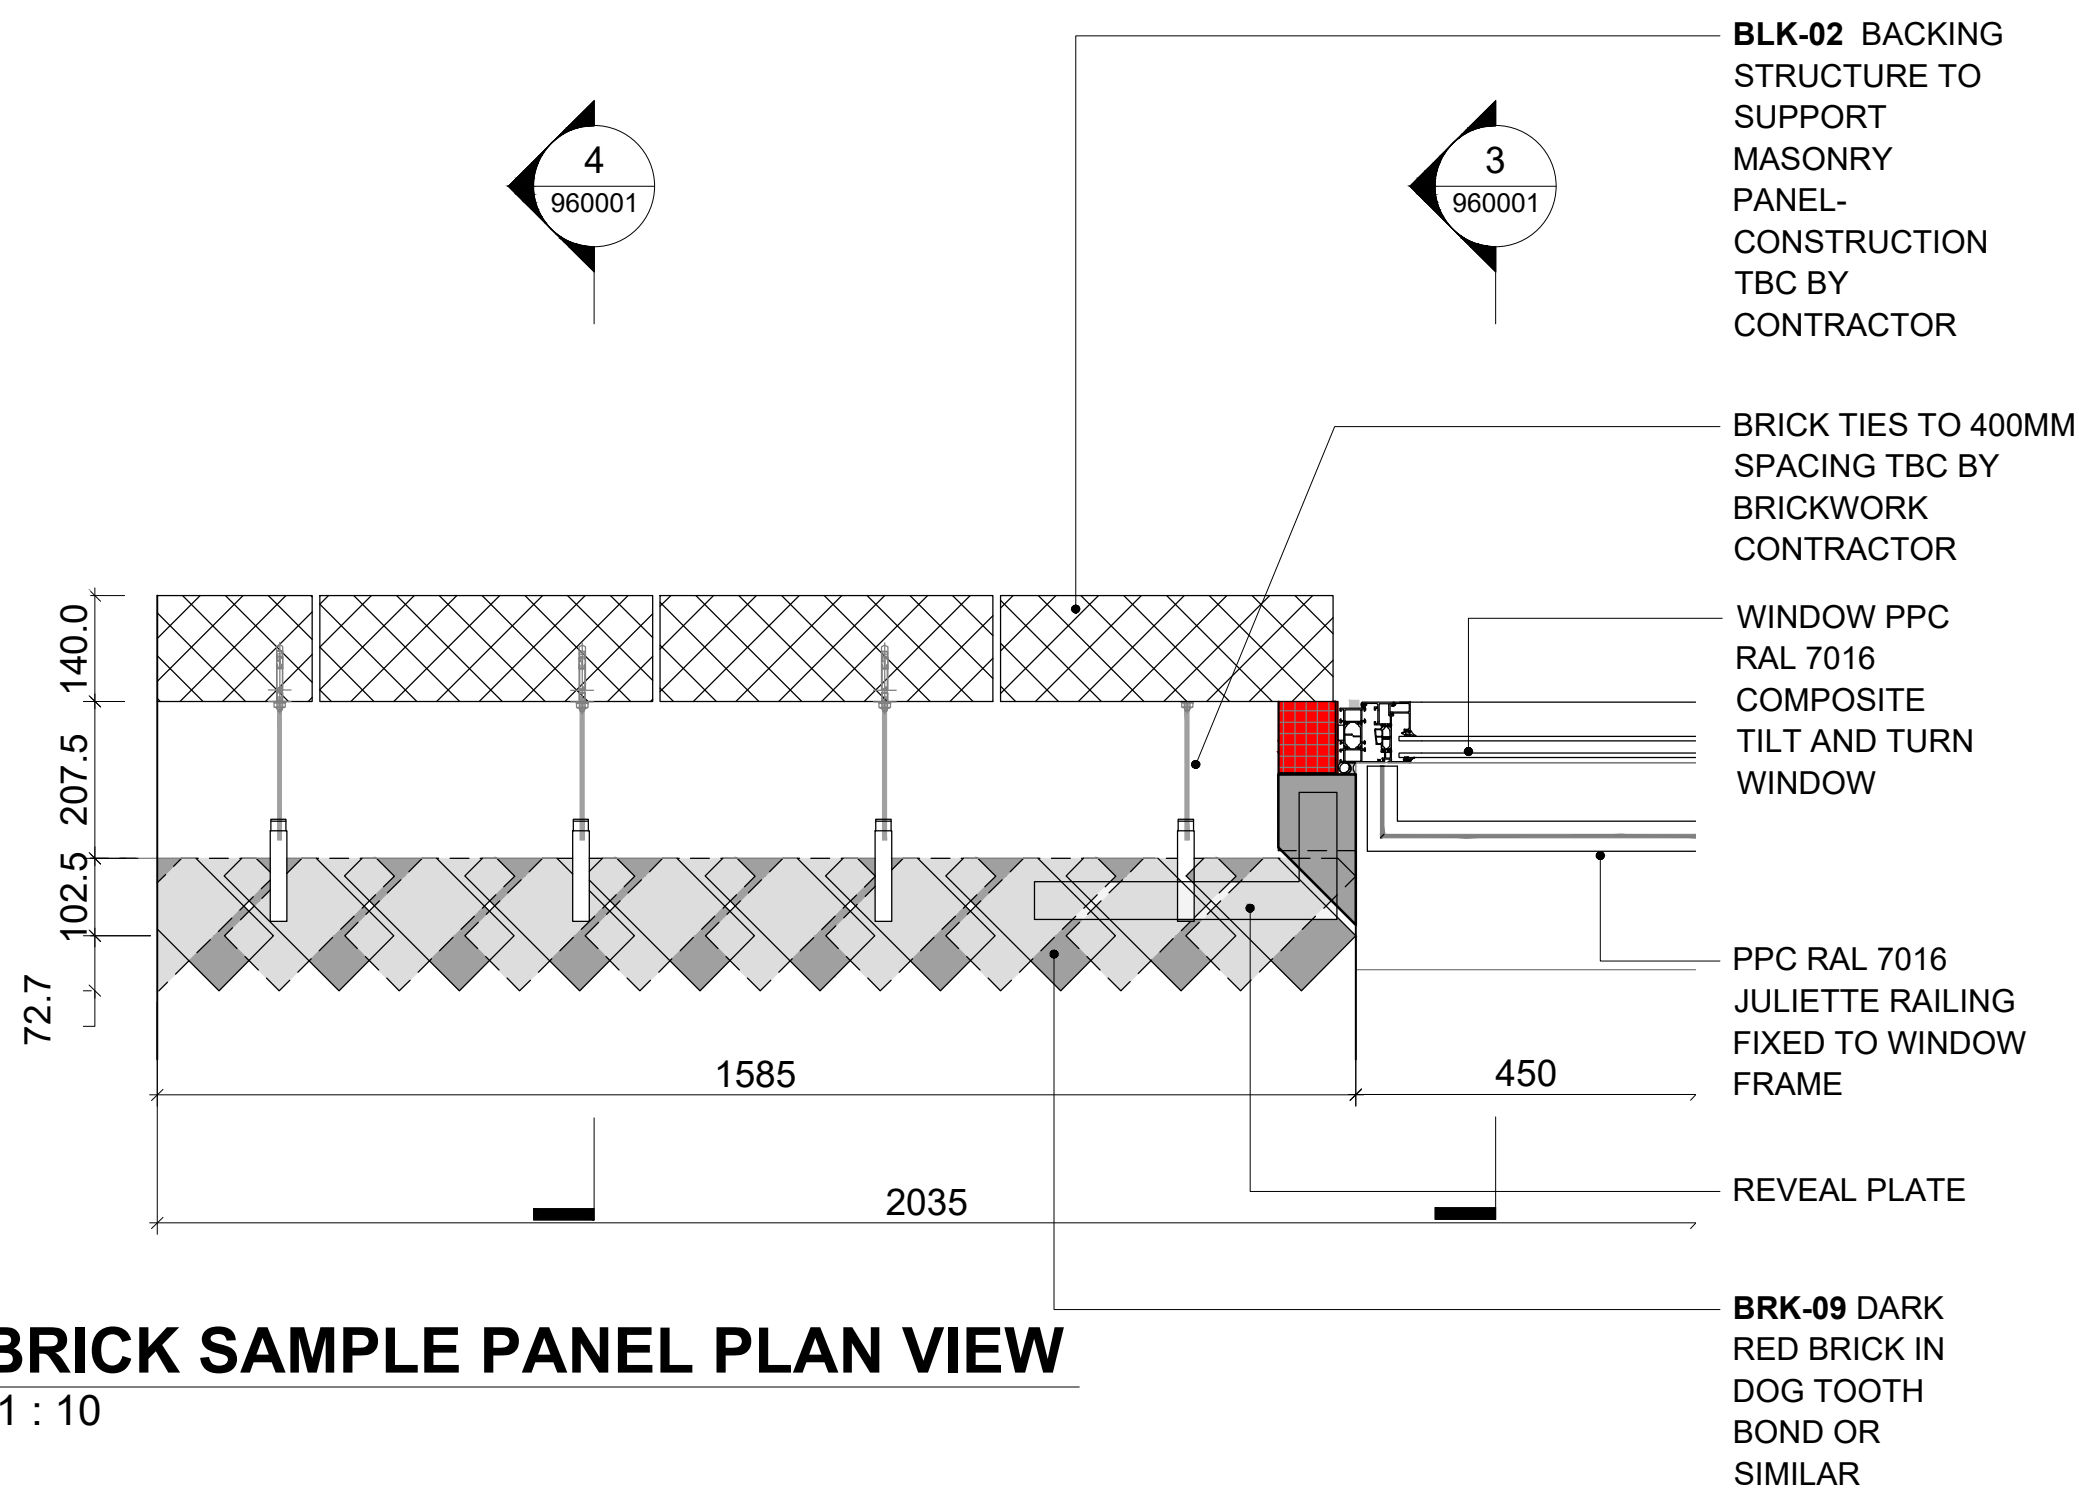


2 BRICK SAMPLE PANEL PLAN VIEW
1 : 10

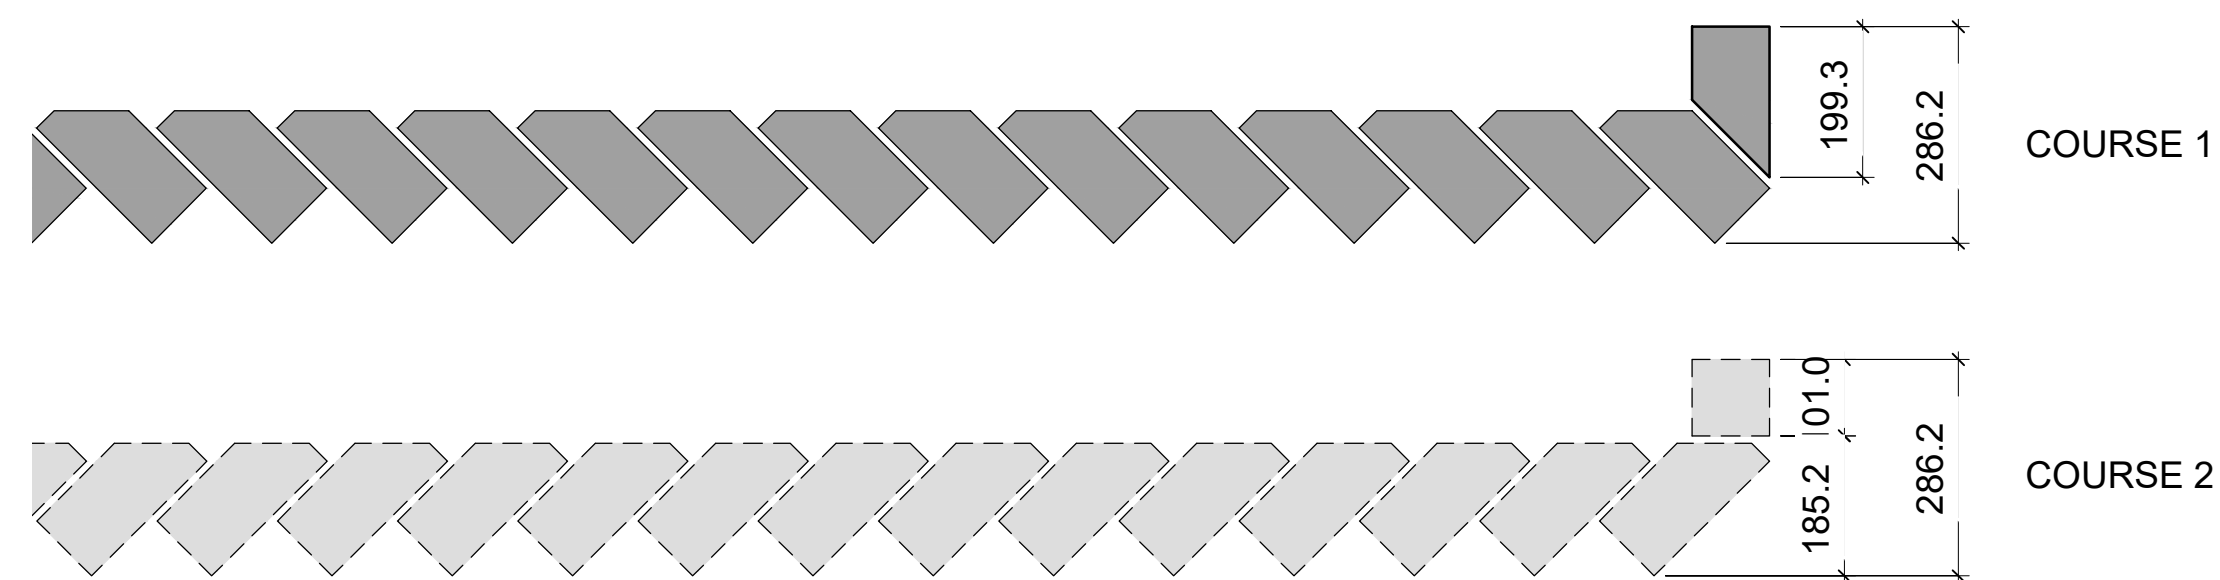

5 BRICK SAMPLE PANEL COURSING DETAIL
1 : 10

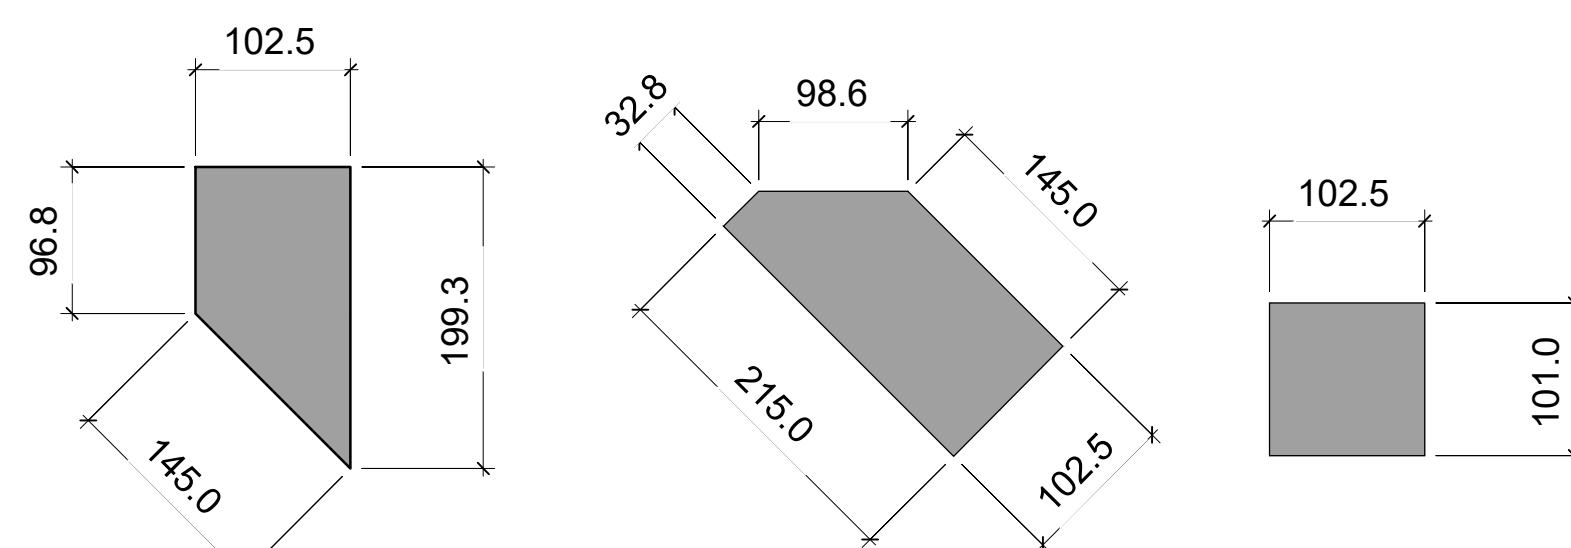

6 SPECIAL BRICKS
1 : 5

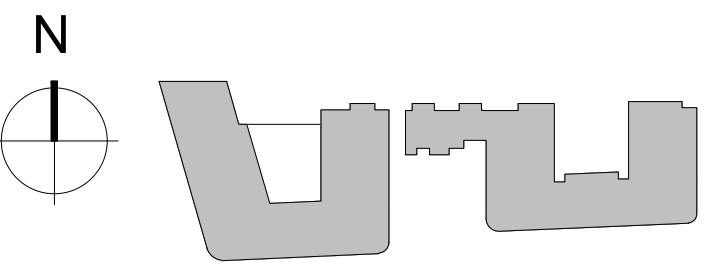

KEY PLAN

NOTES

THIS DRAWING MUST NOT BE SCALED.
ALL DIMENSIONS ARE TO BE VERIFIED AND CHECKED ON SITE. ANY DISCREPANCIES THAT ARE, OR BECOME APPARENT SHOULD BE REPORTED TO CHAPMAN TAYLOR.

AREAS INDICATED ARE APPROXIMATE GROSS INTERNAL AREA. THEY RELATE TO THE LIKELY AREAS OF THE BUILDING AT THE CURRENT STAGE OF DESIGN. ANY DECISIONS TO BE MADE ON THE BASIS OF THESE PREDICTIONS, WHETHER AS TO PROJECT VIABILITY, PRE-LETTING, LEASE AGREEMENTS, OR THE LIKE, SHOULD INCLUDE DUE ALLOWANCE FOR THE INCREASES AND DECREASES INHERENT IN THE DESIGN DEVELOPMENT AND BUILDING PROCESS.

© COPYRIGHT CHAPMAN TAYLOR 2020

FOR SPECIFICATION AND TRS SHEET, PLEASE REFER TO 0001- A-CTA-DES-006-0006

FOR SPECIFICATION AND TRS SHEET, PLEASE REFER TO 0001- A-CTA-DES-006-0006

P03	24.01.22	JC	SAMPLE PANEL UPDATED	LF
P02	22.10.21	JC	SAMPLE PANEL SIZE AMENDED	LF
P01	15.10.21	JC	PLANNING CONDITIONS SUBMISSION	LF
REV	DATE	BY	DESCRIPTION	CHKD

CLIENT



PROJECT
WEST END LANE
156 West End Lane
West Hampstead
London NW6 1SD



STRUCTURAL ENGINEER



SERVICES ENGINEER



DRAWING TITLE
SITEWIDE MASONRY SAMPLE PANEL 01

INTERNAL JOB NO	ISSUE DATE	STATUS	DRAWN BY	CHECKED BY
C340WEL	15/10/21	PRELIMINARY	JC	LF
PROJECT NUMBER	ROLE	ORIGINATOR	TYPE	SERIES
0001	A	CTA	DRG	96
ZZ	0001	P03		