

N I A N H O U S E

EXISTING FIRE EXIT  
DOOR

NEIGHBOURS WALL


4300 mm

- BATHROOM FATT ROOF
- REPLACED STRUCTURE OF ROOF + WATERPROOF MEMBRANE
- BALUSTRADE ERECTED ON SIDES A & B 2310 mm
- BALUSTRADE OF METAL RAILINGS
- 1100 mm FROM TOP OF PARAPET
- CRANKED POST BOLTED TO FACE OF WALL

(A)

(B)

PARAPET  
CAP 160 mm  
x 50 mm

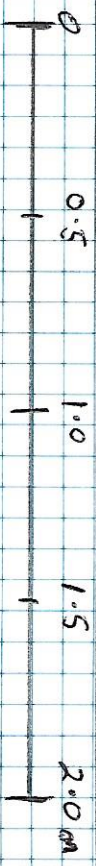

SCALE 1:20

TERRACE: 13 CHARLTON KINGS ROAD.

REDRAWN 27 JANUARY 2022

DRAWING No: 1A