


EXISTING SECTION AA

- ① Zinc Cladding to New Roof Extension
- ② Facing Brickwork to Match Existing
- ③ New Timber Window Frames to Match Existing
- ④ Zinc Cladding to new boys - see dwg 090 SK 100

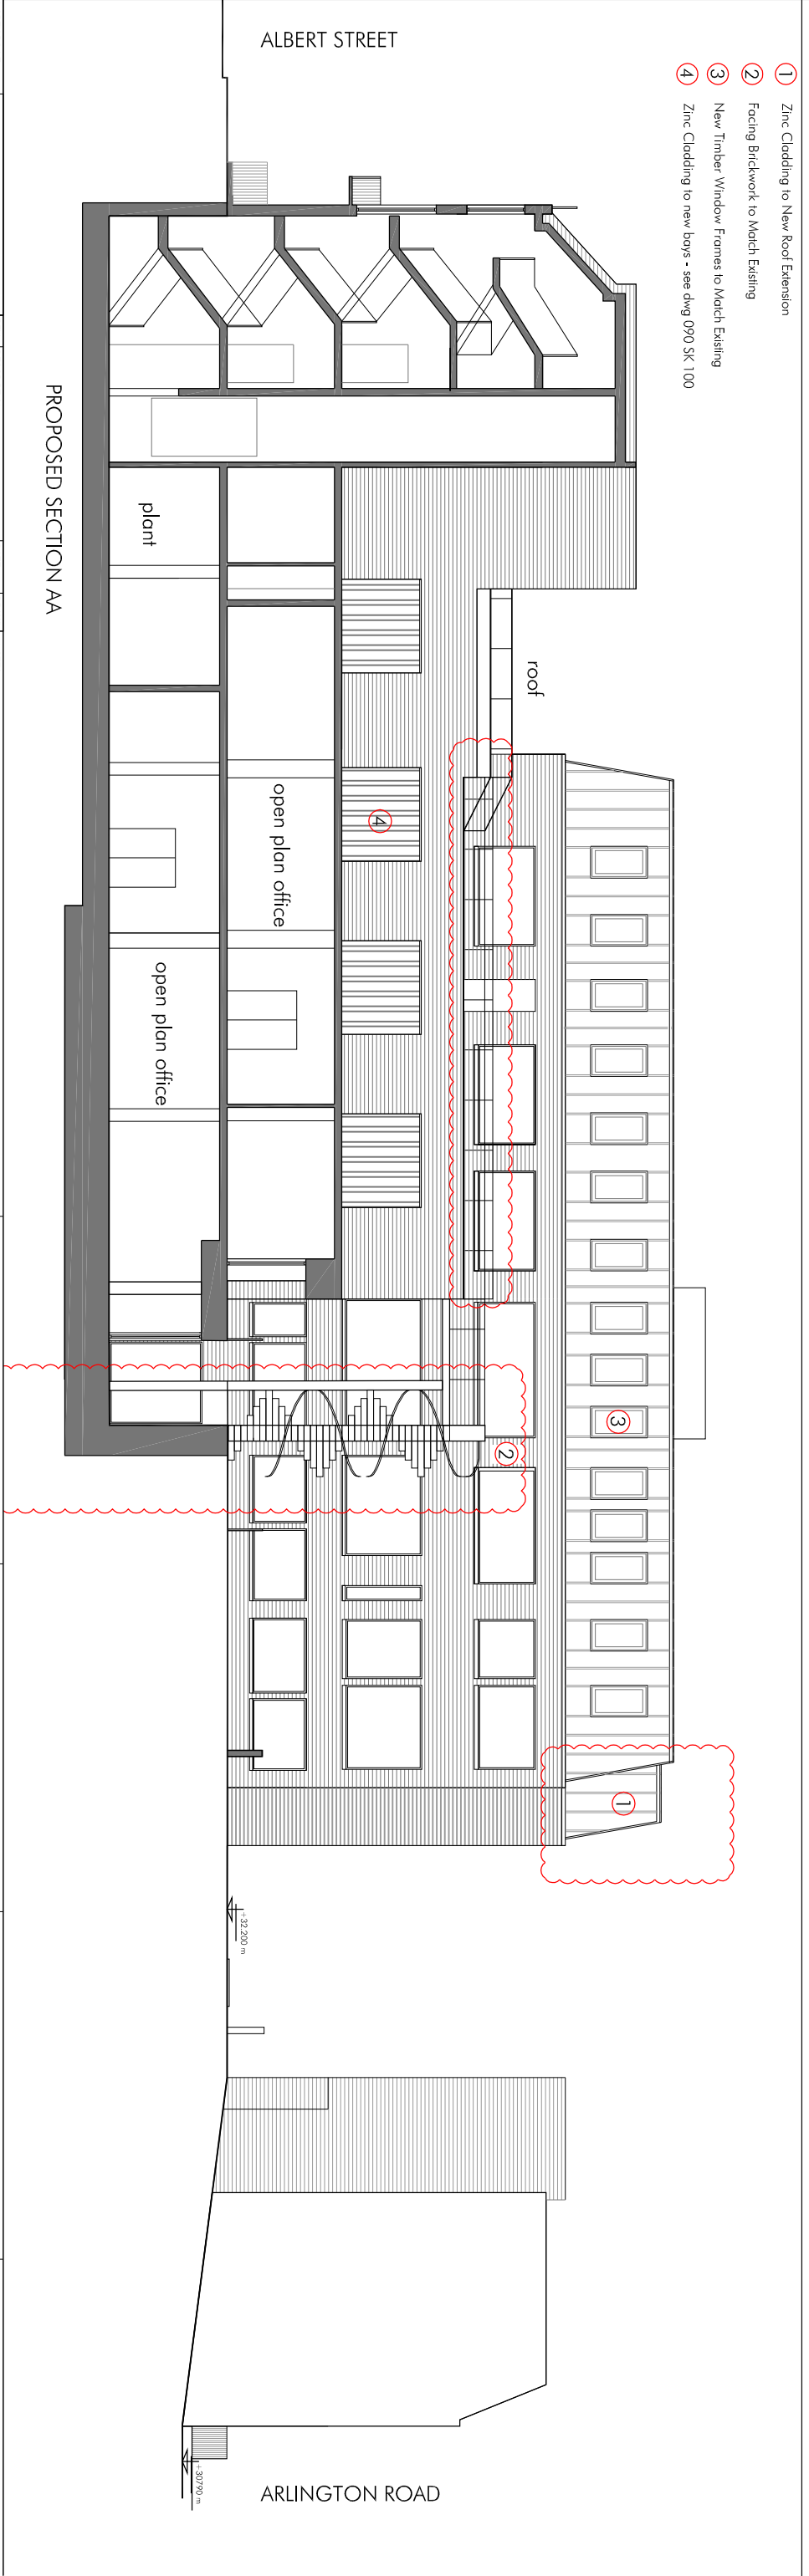

PROPOSED SECTION AA

REV	DESCRIPTION	DATE	DRAWN
A	Windows Corrected & Stair extension revised	09/03/18	BRK

NOTES
Copyright of this drawing is vested in the Architect. The drawing must be used for the project only and not be taken from this drawing.

SCALE BAR 1:100 @ A1

PROJECT: 120-126 ALBERT STREET, CAMDEN
CLIENT: ORT HOUSE ORG.
ISSUED FOR: PLANNING
DATE: 26.06.2017

DRAWING TITLE		REVISION	
Existing - Proposed Section AA	PROJECT NO	DRAWING NO	REVISION
	090	PA 16	A
	SCALE @ A1	SCALE @ A3	
	1:100	1:200	
	DRAWN BY	CHECKED BY	
	CO	PB	

STARC-ARCHITECTS
39 Bear Lane, London, SE1 0UH
info@starc-architects.com www.starc-architects.com