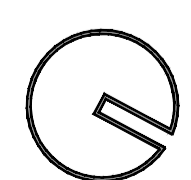
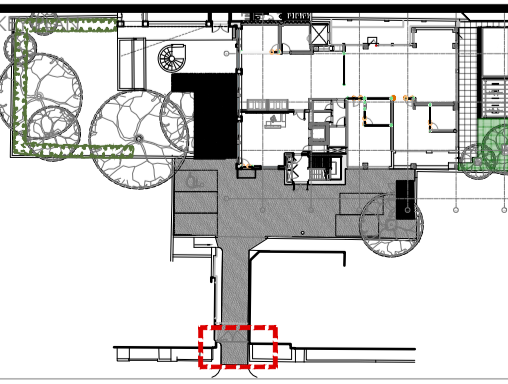
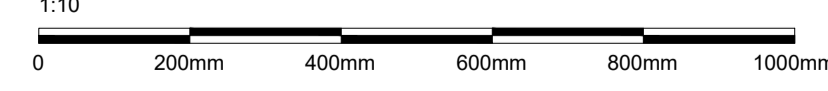



01 Ground Floor New Gate Plan
SCALE 1:10 @ A1; 1:20 @ A3

		REV	DESCRIPTION	DATE	DRAWN	NOTES: Copyright of this drawing is vested in the Architect. The drawing must not be copied or reproduced without consent. Figured dimensions only are to be taken from this drawing.	1:10 	PROJECT 120-126 ALBERT STREET, CAMDEN	DRAWING TITLE Proposed Plan Front Gates	DRAWING NO. PA 516	REVISION	
								CLIENT ORT HOUSE ORG.	PROJECT NO. 090			
								ISSUED FOR PLANNING	SCALE @ A1 1:10	SCALE @ A3 1:20		
								DATE 05.04.2022	DRAWN BY AV	CHECKED BY AL PB		info@starc-architects.com www.starc-architects.com