


REVISIONS
REV. DATE REVISION NOTES:

KEY

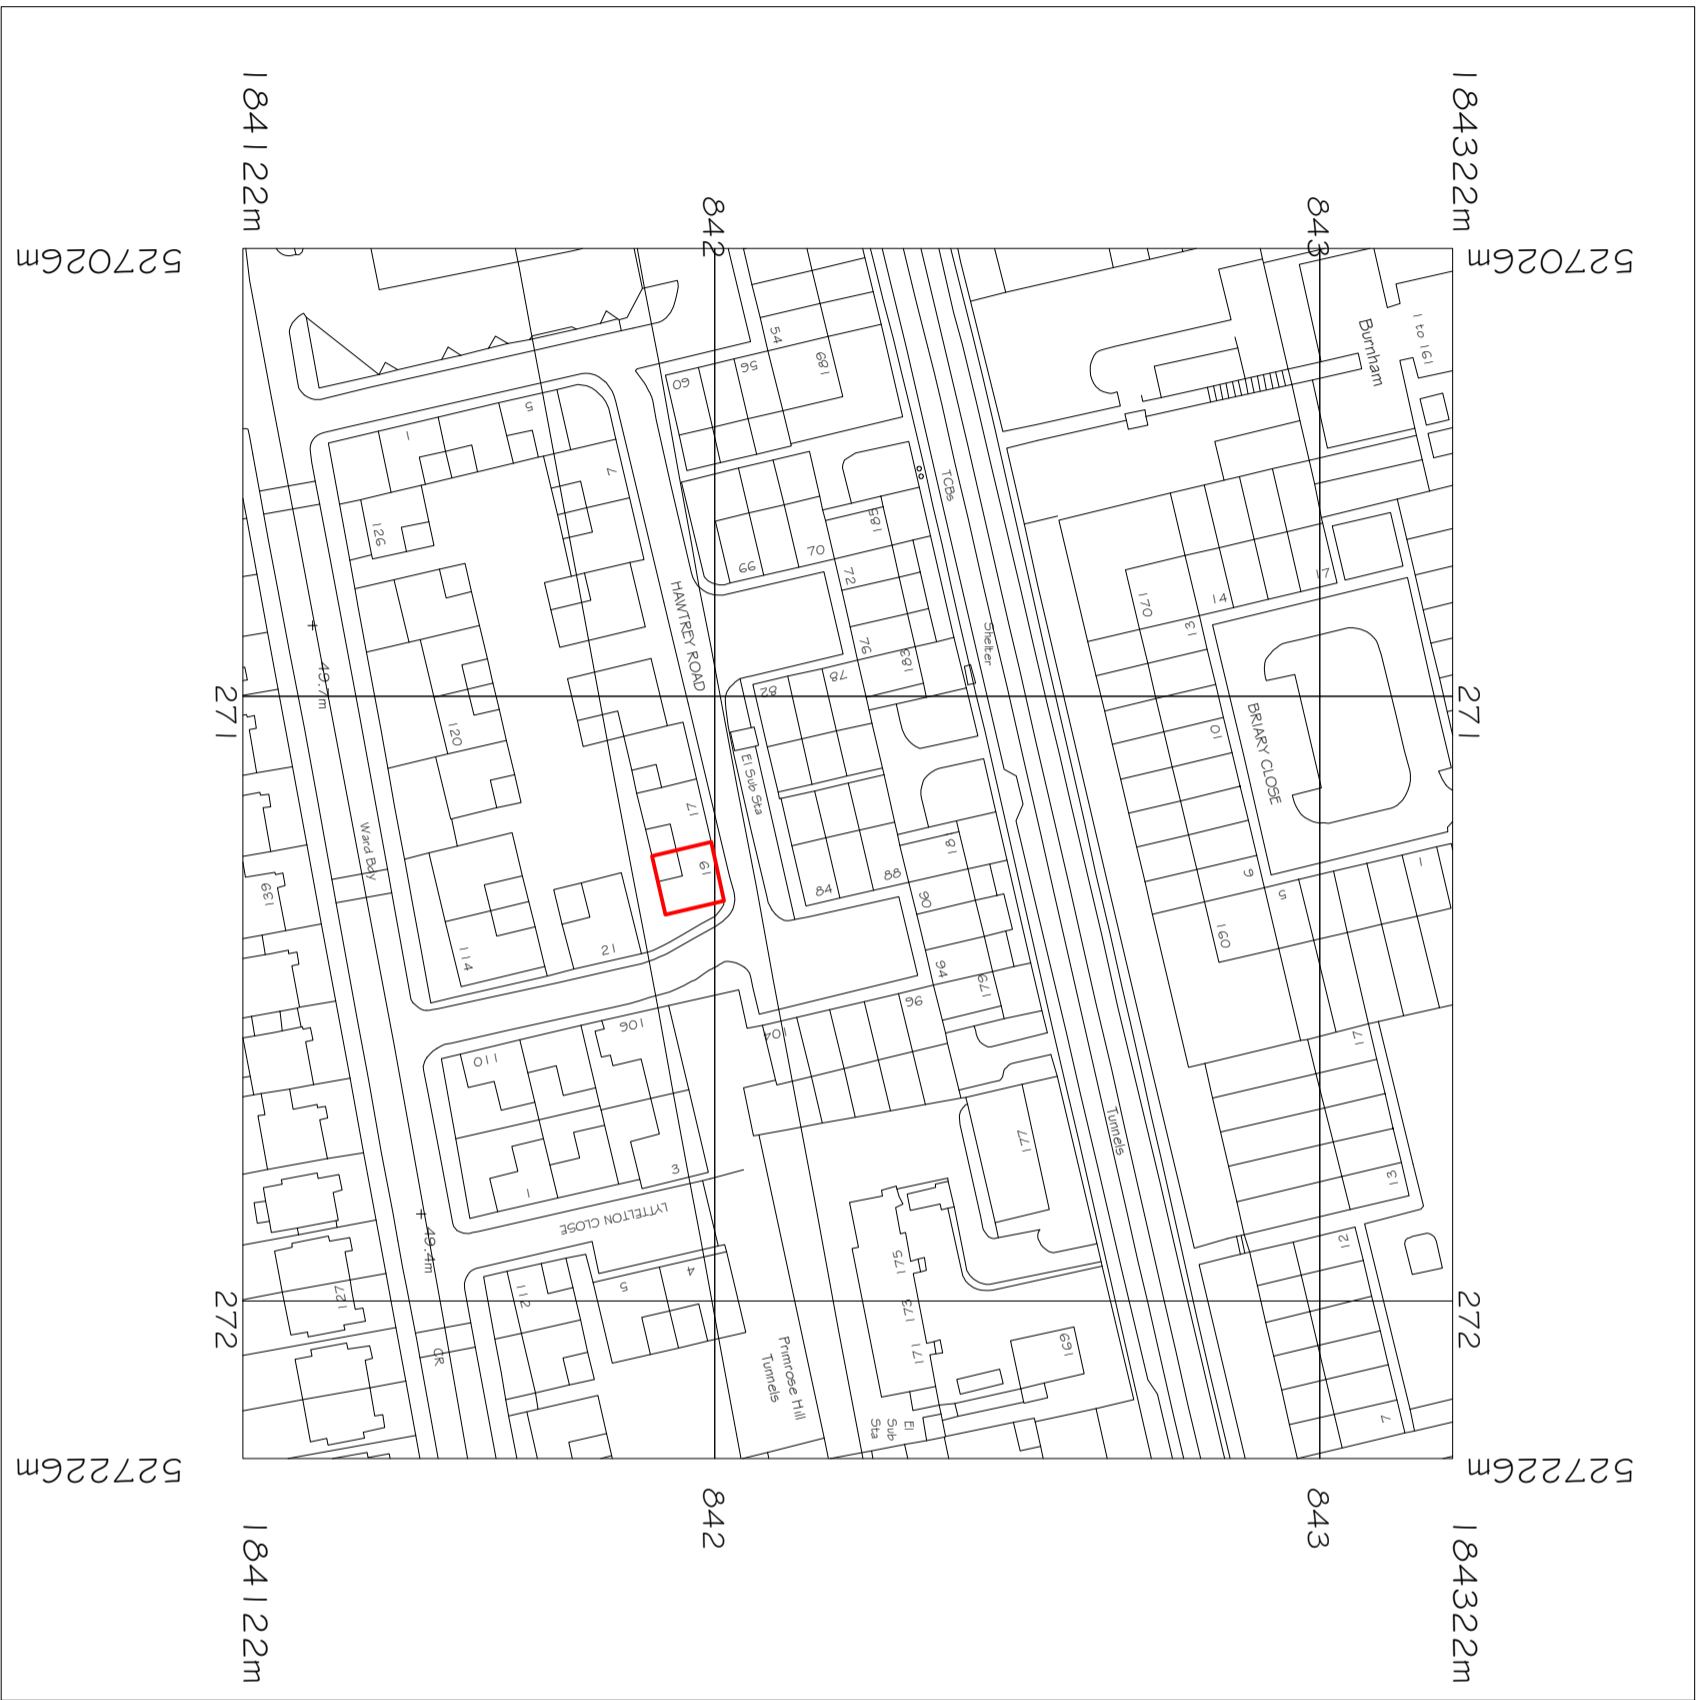

NOTES
1. Do not scale & cut this drawing
2. All dimensions are given unless otherwise stated by the contractor and each dimension shall be to the nearest millimetre
3. Report all drawing errors, omissions and discrepancies to the architect/designer.

KASIA WHITEFIELD DESIGN

KASIA WHITEFIELD@GMAIL.COM
19 HAWTREY ROAD
LONDON NW3 3SS

TITLE LOCATION PLAN

DATE	SCALE	STATUS
2021.11.16	1:1250@A3	MAP

PROJECT NO.	DRAWING NO.	REVISION
HR19	EX0	