

REVISIONS
REV DATE REVISION NOTES:

KEY

- NOTES
1. Do not scale from this drawing for A/B/C/D. All dimensions and levels are given in meters.
 2. Report all drawing errors, omissions and discrepancies to the architect.


KASIA WHITEFIELD DESIGN

KASIA WHITEFIELD@GMAIL.COM
TEL: 07785053533

JOB 19 HAWTREY ROAD
LONDON NW3 3SS

TITLE EXISTING SECTION / SIDE ELEVATION (WEST)

DATE	SCALE	STATUS
2021.11.16	1:50@A3	EXISTING
PROJECT NO.	DRAWING NO.	REVISION
HR19	EX8	

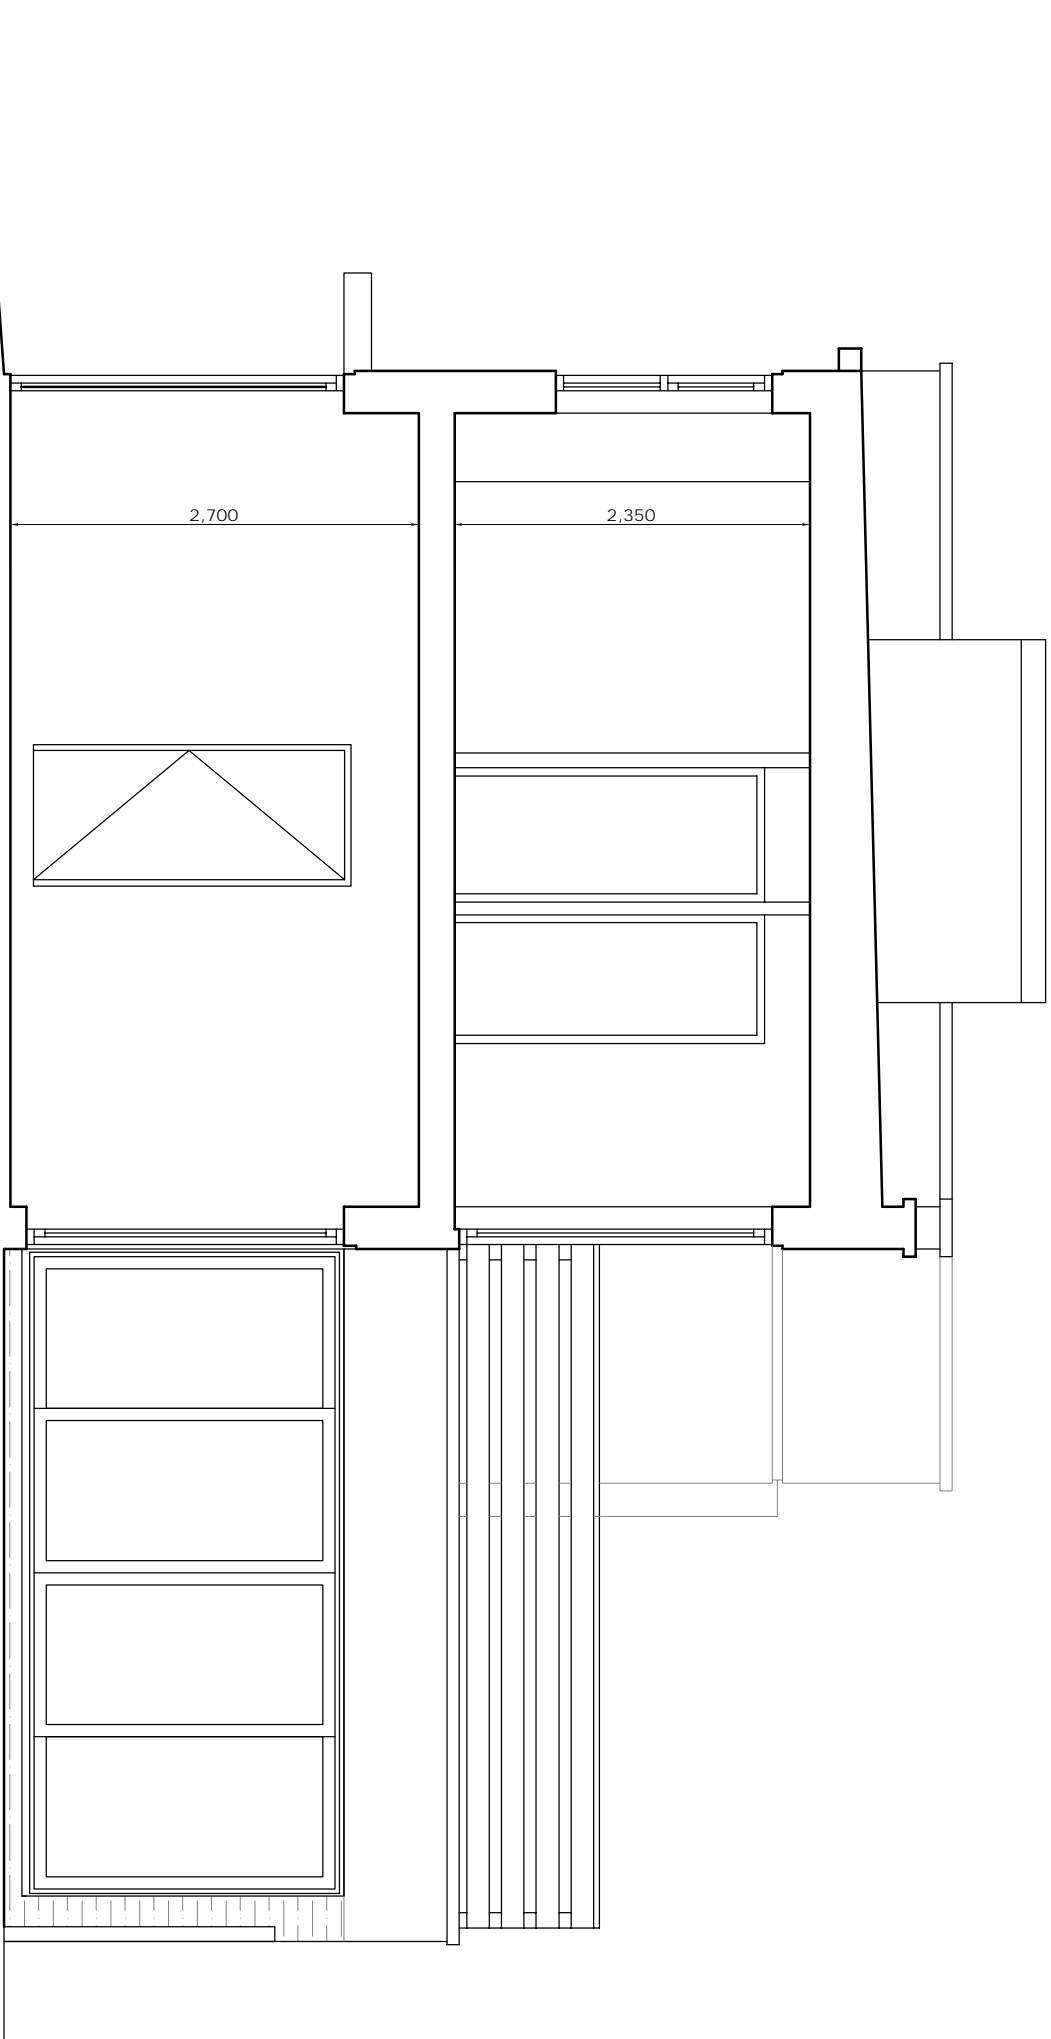

0m

5m