
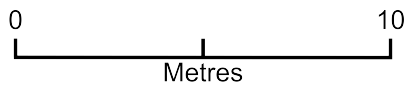


15 Goodge Place, London, W1T 4SQ

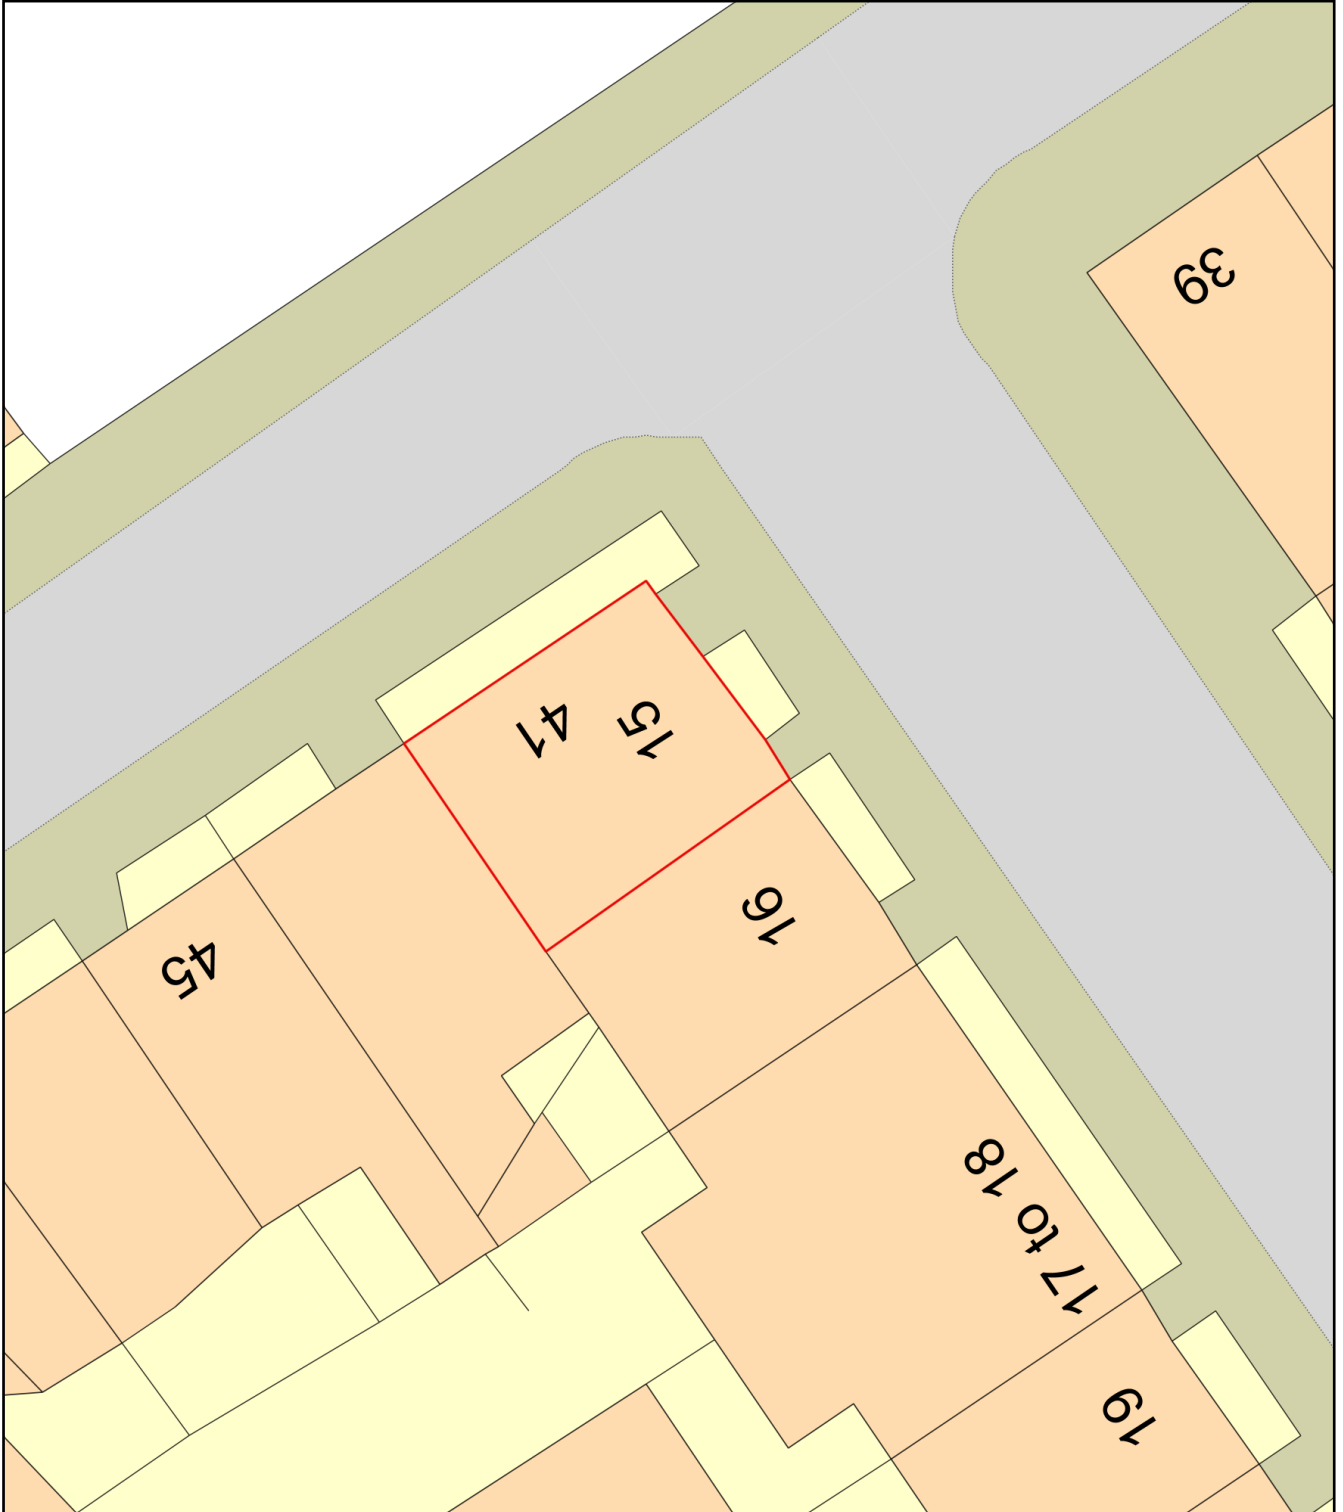

Plan Produced for: Change of use E to Nail shop

Date Produced: 29 Apr 2022

Plan Reference Number: TQRQM22119143419888

Scale: 1:200 @ A4