
1m 5	10m			Burgess Hill Cuckfield Road	reat reat

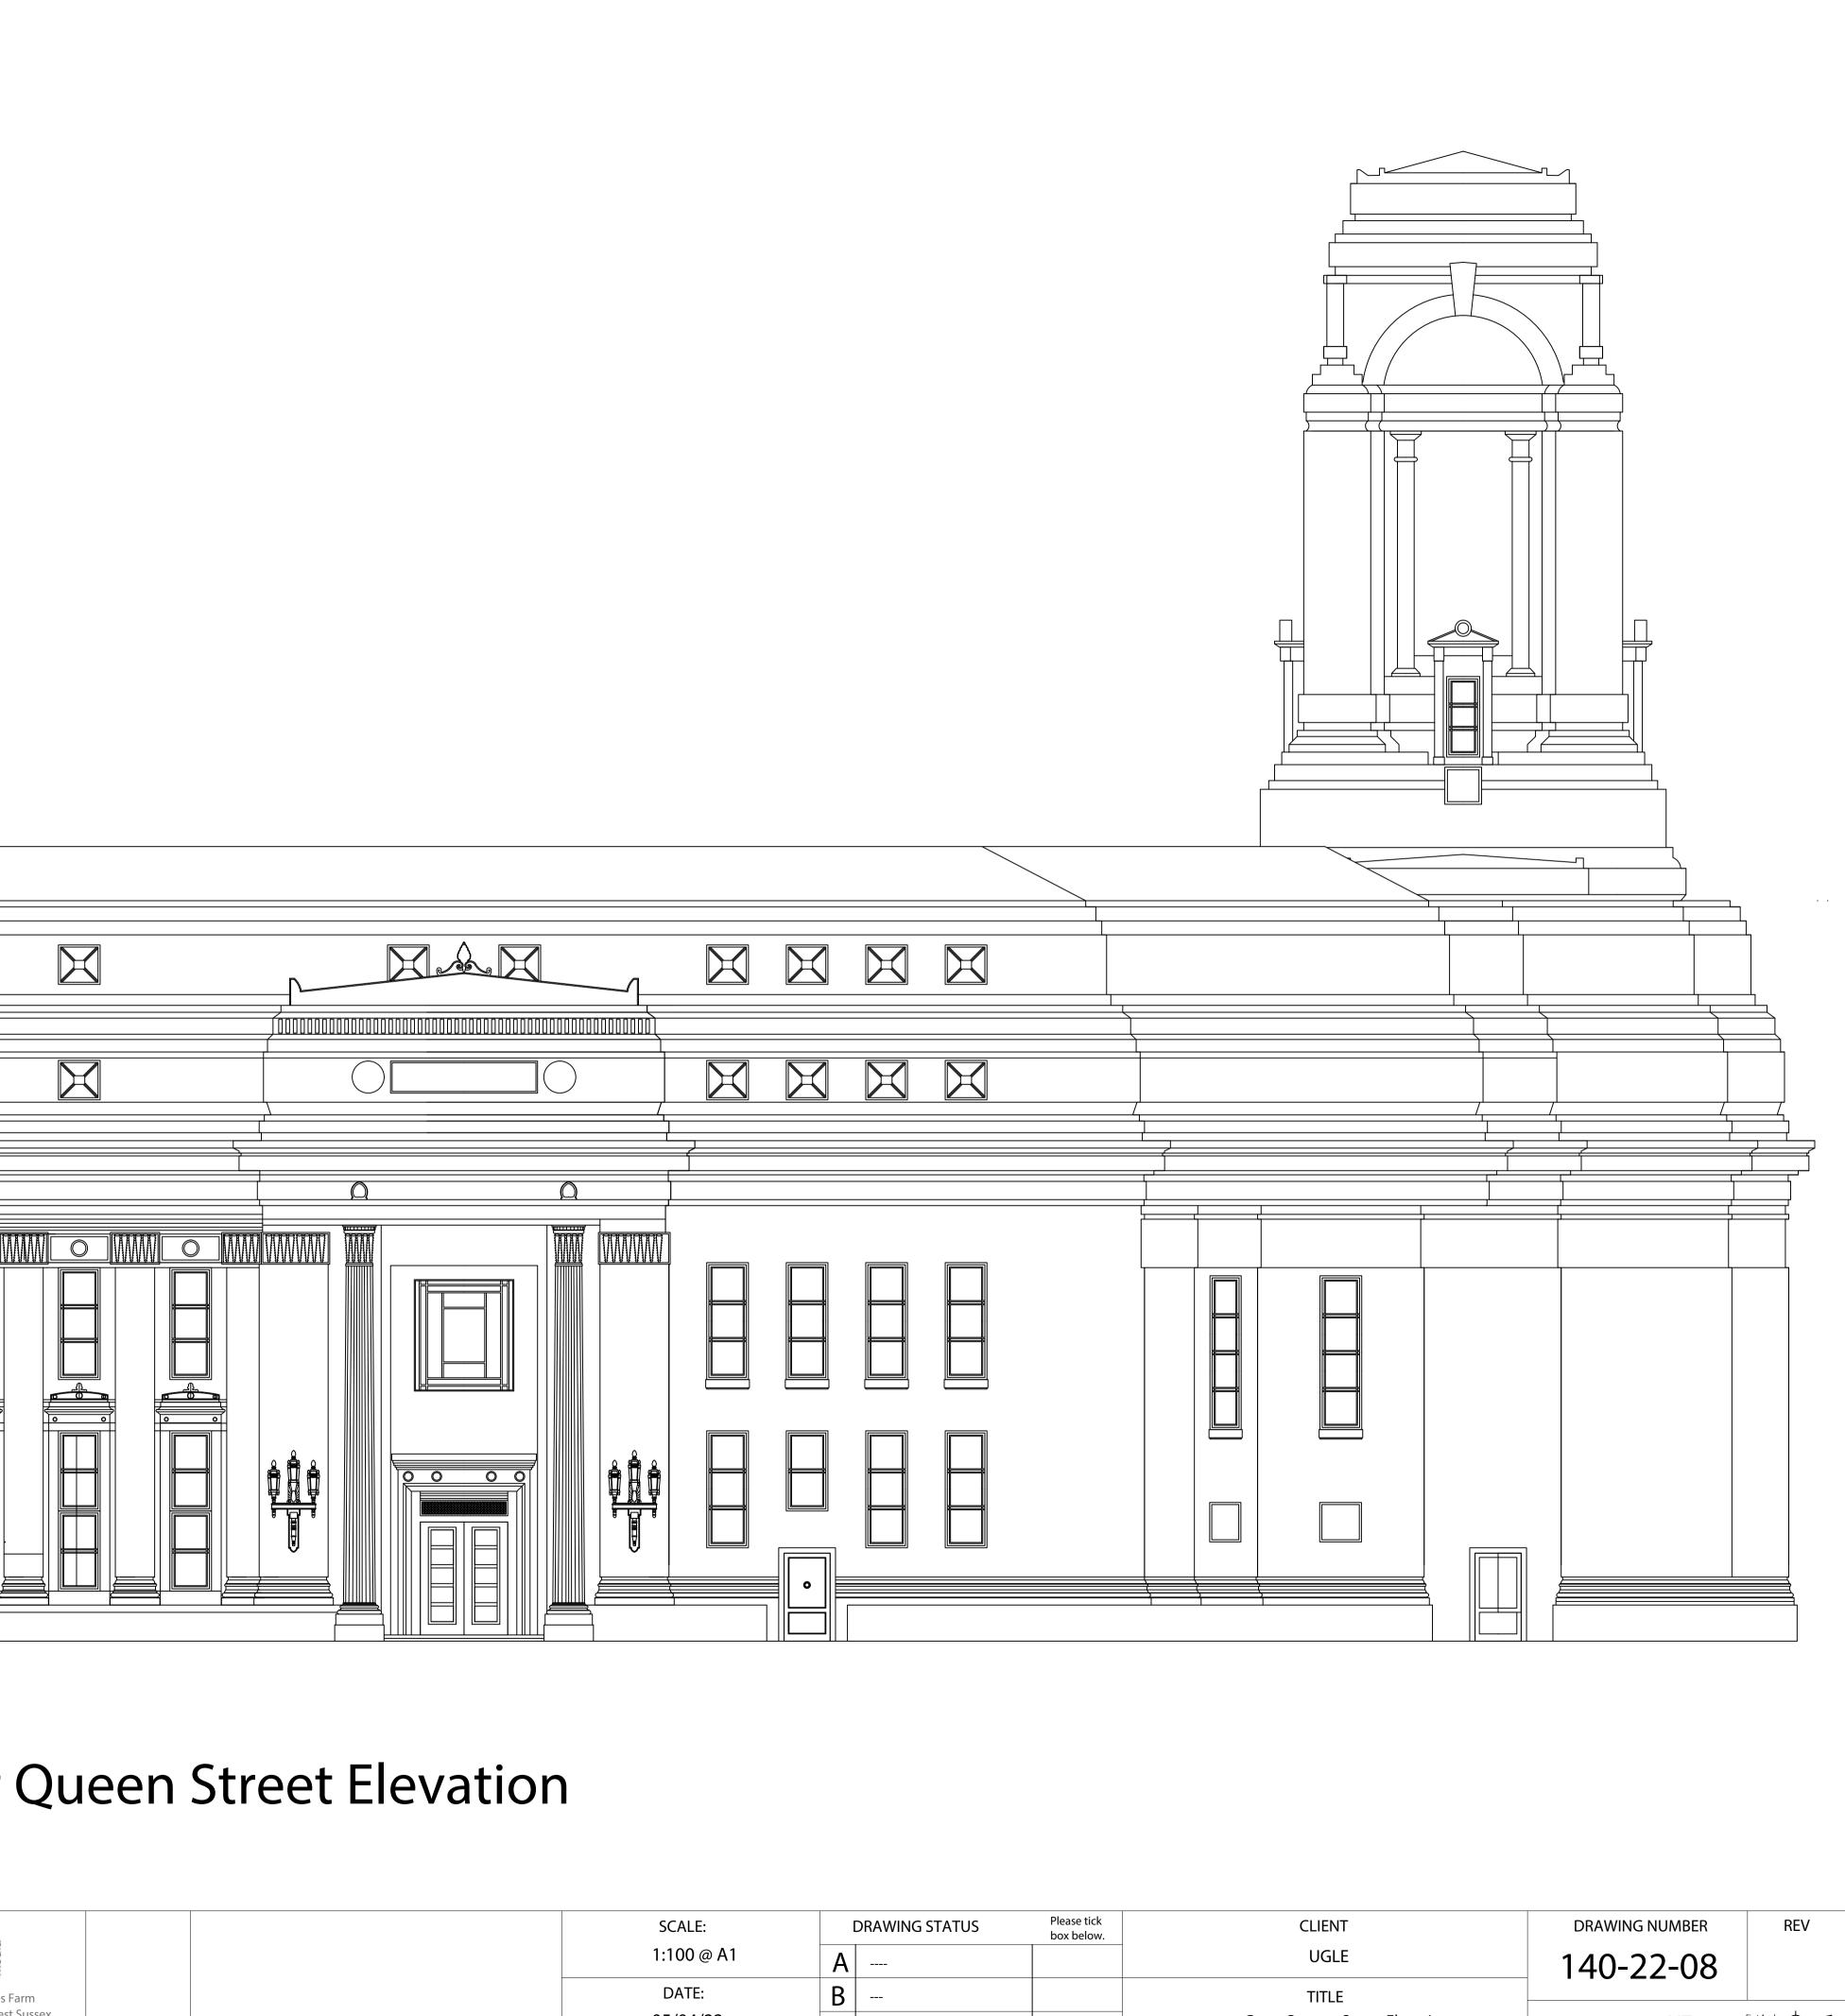

es Farm est Sussex.			SCALE:		DRAWING STATUS	Please tick box below.	
			1:100 @ A1	Α			
		DATE:	В				
		05/04/22	С				

Great Queens Street Elevation

DRAWN BY: MT

First Angle