




Example 1 of 2No: 5 Meter Banners
Location Front Entrance Columns

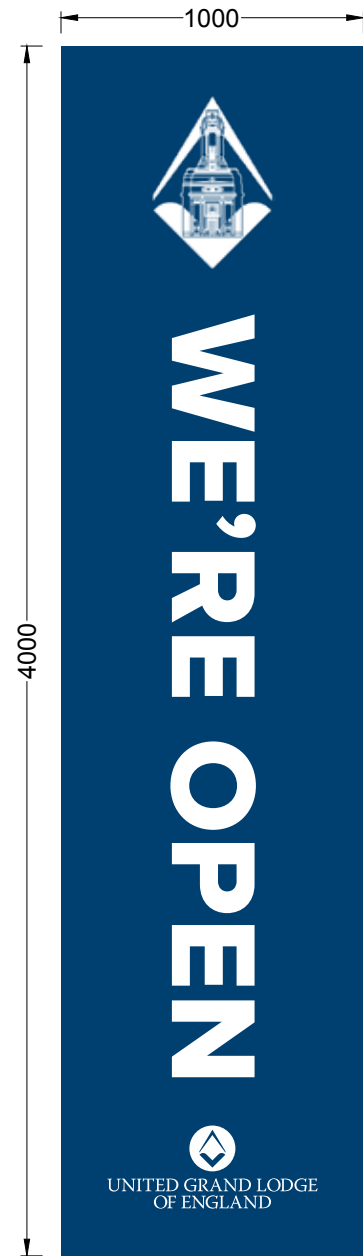

Example 1 of 4No: 4 Meter Banners
Location Front Entrance Columns

 Burgess Hill Office, Unit 3 Lyes Farm Cuckfield Road, Burgess Hill, West Sussex. RH15 8RG.			SCALE: 1:25 @ A3	DRAWING STATUS		Please tick box below.	CLIENT UGLE	DRAWING NUMBER	REV
			DATE: 07/04/22	A	---			140-22-01	-
				B	---	TITLE Banner Dimensions			
				C	---		DRAWN BY: MT		