


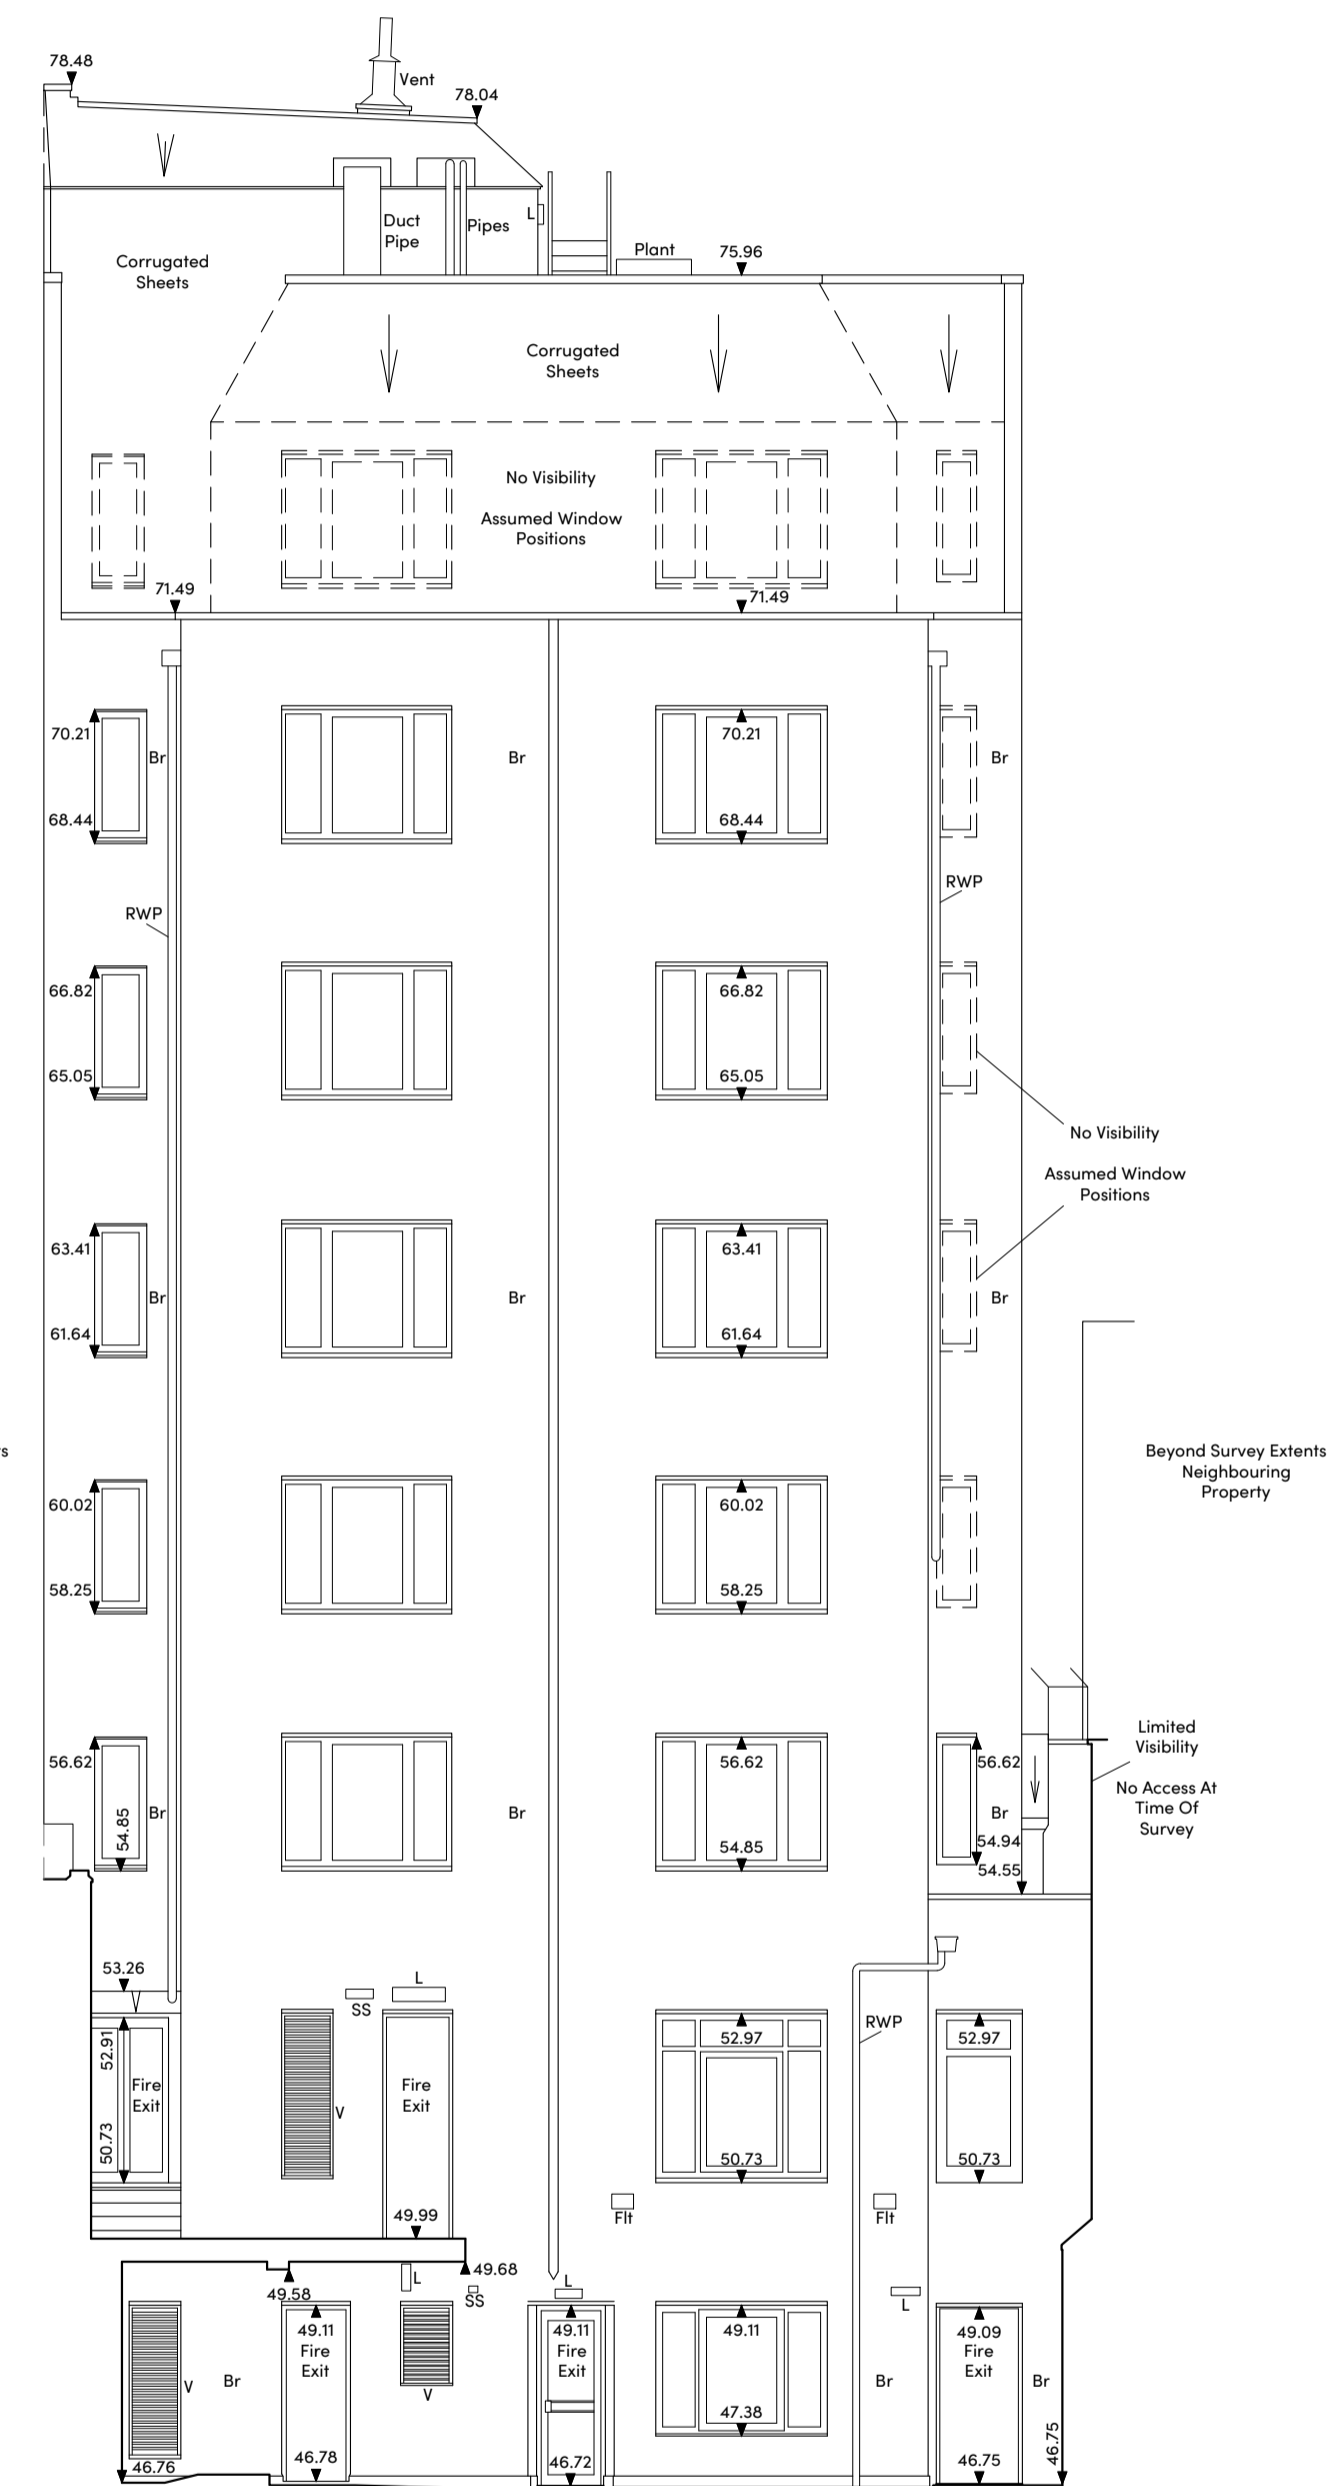

45.00m Above Ordnance Survey Datum

ELEVATION 1



45.00m Above Ordnance Survey Datum

ELEVATION 2


NOTES

- 1) ALL DIMENSIONS TO BE CHECKED ON SITE AND NOT SCALED FROM THIS DRAWING.
- 2) HOLLIS SHALL BE INFORMED IN WRITING OF ANY DISCREPANCIES.
- 3) ALL DIMENSIONS ARE IN METRES ONLY.
- 4) ALL LEVELS ARE BASED ON AN ARBITRARY DATUM.

KEY


A	Alarm	HR	Hand Rail
A/C	Air Conditioner	HR	Handrail
AR	Arch Height	IC	Inspection Cover
AL	Arch Level	IF	Iron Rolling Fence
ARH	Arch Spring Height	JB	Junction Box
ASL	Arch Spring Level	L	Light
ATA	Automated Teller Machine	LB	Liter Bin
B	Balustrade	MA	Maximum
BGP	Brick Glass Point	Min	Minimum
BT	Floor To Beam Height	CH	Chimney
Br	Brick	OP	Open Boarded Fence
BSW	Brick Scaffolding Wall	OSB	Ordnance Survey Bench Mark
BLL	Beam Soffit Level	P	Post
BSI	Brick Sill	PL	Plaster Light
BSW	Brick Wall	PPF	Post and Rail Fence
CBF	Close Boarded Fence	PF	Painting Fence
CCTV	Closed Circuit Television	PPW	Post and Wire Fence
Ch	Chimney	Rd	Road
Chy	Chimney	RD	Recessed Door Mat
CLF	Corrugated Iron Fence	R	River
CL	Level	RSO	Roller Shutter Door
CLF	Chain Link Fence	RJS	Ribbed Steel Joint
Col	Column	RWP	Road Work Place
CONC	Concrete	SB	Sign Board
COF	Cable on Wall	SBM	Site Bench Mark
CPS	Concrete Paving Slabs	SC	Step Cask
Cap	Capitool	SI	Security Fence
DH	Door Height	SH	Spring Height
DP	Down Pipe	SH	Skight
DC	Drainage Channel	SO	Smoke Outlet
DH	Duct Height	SP	Sign Post
EB	Electrical Junction Box	SI	Security Sensor
EM	Electricity Meter	ST	Telephone
EDG	Electrical Switchgear	TM	Temporary Bench Mark
FA	Fire Alarm	TW	Top of Wall
FD	Flower Bed	T	Tripod
FC	Floor To Ceiling Height	U	Unable To Lift
FL	Fire Lifter	V	Vent
FBR	Fire Hose Reel	VCP	Vehicle Charging Point
FL	Floor Level	W	Window
FL	Floor Level	WR	Water Pipe
G	Gully	WCL	Window Cill Level
GC	Gas Cook	WM	Water Meter
GM	Gas Meter	WHL	Window Head Level
GV	Gas Valve	WM	Water Meter
h	Height		

KEY PLAN

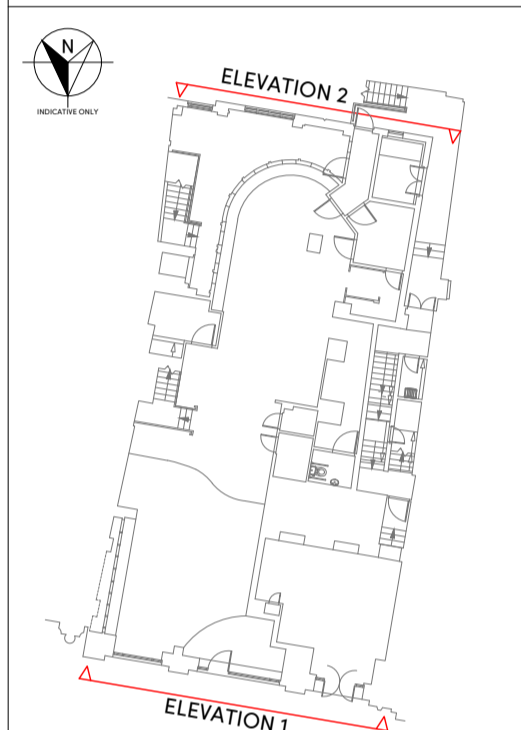

Not To Scale

ELEVATION/SECTION SYMBOLS

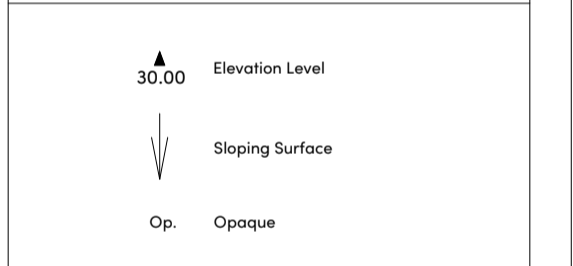

REVISIONS


REV.	DATE	AMENDMENTS	INITIAL

THIS DRAWING IS FOR THE FOLLOWING PURPOSE ONLY:  
 PRELIMINARY  TENDER  CONSTRUCTION   
 SKETCH  MEASURED SURVEY  CONTRACT

ELEVATIONS

CLIENT  
 Cast Fit Out Ltd  
 2 Finsbury Avenue, 2nd Floor  
 London  
 EC2M 2PP

PROJECT NAME  
 210 High Holborn  
 London  
 WC1V 7HD

**HOLLIS**   
 140 London Wall  
 London  
 EC2Y 5DN

T +44 20 7622 9555  
 W hollisglobal.com

DATE	DRAWN BY		
26.11.2021	SPP		
SCALE	CHECKED		
1:100 @A1	LGC		
PROJECT	LINE	ORIGINATOR	VOLUME/ ZONE/BLDG
113700	101	HLS	00
FILE	DISCIPLINE/ ROLE	NUMBER	STATUS
M2	G	10400	A7
			LEVEL
			REVISION
			---

