




SITE LOCATION  
Scale 1:1250




BLOCK PLAN  
Scale @1:500

SCALE 1:1250

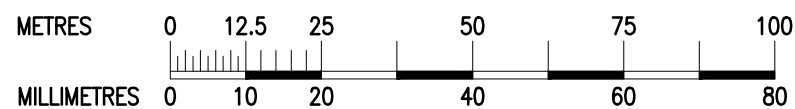

SCALE 1:500

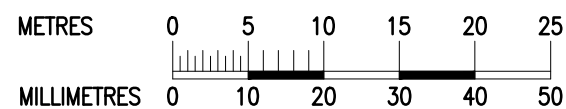

ALL DIMENSIONS, LEVELS AND CLEARANCES TO BE CHECKED ON SITE PRIOR TO WORKS COMMENCING


THIS DRAWING SHOULD BE READ IN CONJUNCTION WITH ALL OTHER PROJECT RELATED DRAWINGS, SPECIFICATIONS AND DOCUMENTS AS PART OF A SINGLE PROJECT PACKAGE.

ANY DISCREPANCY BETWEEN THIS DRAWING, OTHER DRAWINGS FORMING PART OF THIS CONTRACT, OR THE SPECIFICATION / BILLS OF QUANTITIES MUST BE CLARIFIED BEFORE COMMENCEMENT OF ANY WORK OR ORDERING OF ANY MATERIALS.

PLEASE CONSULT THE AUTHOR OR PROJECT MANAGER SHOULD THE READER REQUIRE CLARIFICATION ON ANY PART OF THIS DRAWING.

THE COPYRIGHT OF THE DRAWING AND DESIGN IS THE PROPERTY OF THE COMPANY. THIS INFORMATION HAS BEEN ISSUED UNDER SPECIFIC TERMS FOR THIS PROJECT AND MAY ONLY BE USED AND REPRODUCED ACCORDINGLY.

P01	27.04.22	SEJ	BG	JM	Planning Issue
Rev	Date	By	Chk	Apr	Comment

BRINGING IDEAS TO LIFE			
			
FRANKHAM			
Frankham Consultancy Group Limited			
E: <a href="mailto:enquire@frankham.com">enquire@frankham.com</a> www.frankham.com			
SIDCUP OFFICE	Irene House Five Arches Business Park Maidstone Road Sidcup, Kent DA14 5AE T: 020 8309 7777	OXFORD OFFICE	Wootton Business Park Besselsleigh Road Wootton, Abingdon Oxfordshire OX13 6FD T: 01865 322500
LONDON OFFICE	Third Floor Baird House 15-17 St Cross Street London EC1N 8UW T: 020 7651 0790	STEVENAGE OFFICE	Suite 237, Second Floor Kings Court Business Centre London Road, Stevenage Hertfordshire SG1 2NG T: 020 3714 7063
Client:			
AD Group			
Project Title:			
91 Iverson Road, Camden, NW6 2QY Window Replacement Works			
Drawing Title:			
Site Location and Block Plan			
Status:			
PLANNING ISSUE			
Drawn By:	Designed By:	Checked By:	Approved By:
SEJ	SEJ	BG	JM
Original Issue Date:		Scale @ A3:	
27/04/2022		As Shown	
Job No/ File Ref	Originator	Zone	Level
228021	FCG	ST	XX
Type	Discipline	Number	Suitability
DR	B	1000	S4
		Revision	
		P01	