
SCALE \_\_\_\_

1:10

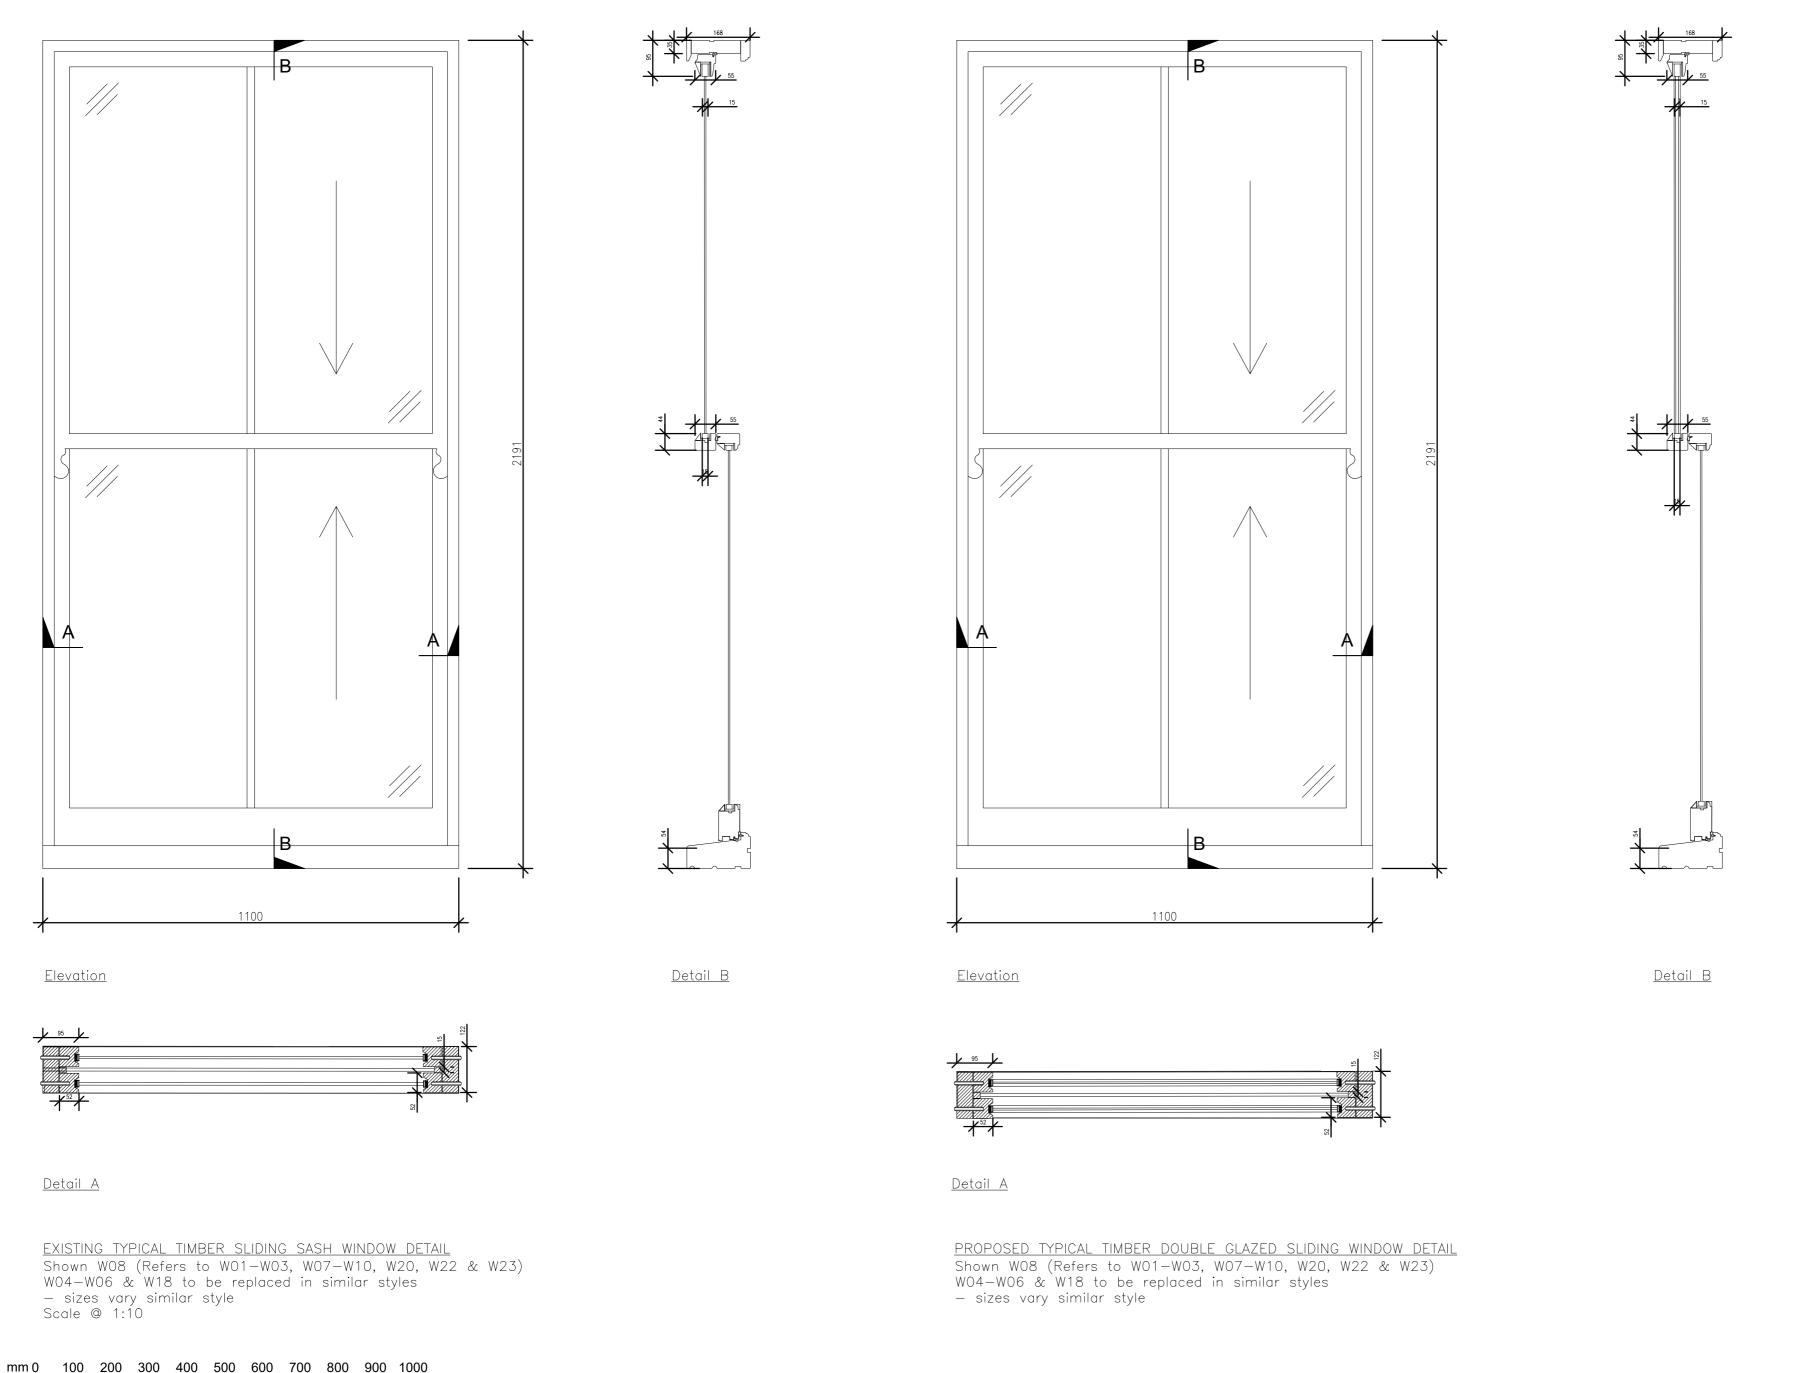

ALL DIMENSIONS, LEVELS AND CLEARANCES TO BE CHECKED ON SITE PRIOR TO WORKS COMMENCING

THIS DRAWING SHOULD BE READ IN CONJUNCTION WITH ALL OTHER PROJECT RELATED DRAWINGS, SPECIFICATIONS AND DOCUMENTS AS PART OF A SINGLE PROJECT PACKAGE.

ANY DISCREPANCY BETWEEN THIS DRAWING, OTHER DRAWINGS FORMING PART OF THIS CONTRACT, OR THE SPECIFICATION / BILLS OF QUANTITIES MUST BE CLARIFIED BEFORE

COMMENCEMENT OF ANY WORK OR ORDERING OF ANY MATERIALS.

PLEASE CONSULT THE AUTHOR OR PROJECT MANAGER SHOULD
THE READER REQUIRE CLARIFICATION ON ANY PART OF THIS
DRAWING.

THE COPYRIGHT OF THE DRAWING AND DESIGN IS THE PROPERTY OF THE COMPANY. THIS INFORMATION HAS BEEN ISSUED UNDER SPECIFIC TERMS FOR THIS PROJECT AND MAY ONLY BE USED AND REPRODUCED ACCORDINGLY.

NOTES

P01 18.04.22 SEJ BG JM Planning Issue

Rev Date By Chk Apr Comment

Sidcup, Kent DA14 5AE
T: 020 8309 7777

LONDON OFFICE
First Floor
Bridge House
Kir

DON OFFICE
First Floor
Bridge House
181 Queen Victoria Street
London EC4V 4EG
T: 020 7651 0790

STEVENAGE OFFICE
Suite 237, Second Floor
Kings Court Business Centre
London Road, Stevenage
Hertfordshire SG1 2NG
T:020 3714 7063

Client:

AD Group

||Project Ti

17 Iverson Road, Camden, NW6 2QT Windows and Rear Door Replacement Works

Drawing Title:

Existing and Proposed Window Details 1

Status:

PLANNING ISSUE

Drawn By:	Designed By:	Checked By:	Approved By:
SEJ	SEJ	BG	JM
Original Issue Date:		Scale @ A2:	
18/04/2022		1:10	

Job No/ File Ref Originator Zone Level 228021 FCG MB EL

Type Discipline Number Suitability Revision DR B 2400 S4 P01