



S-07-100 **L07 Landscape Sections @ 1:50**
01 Hatton Garden

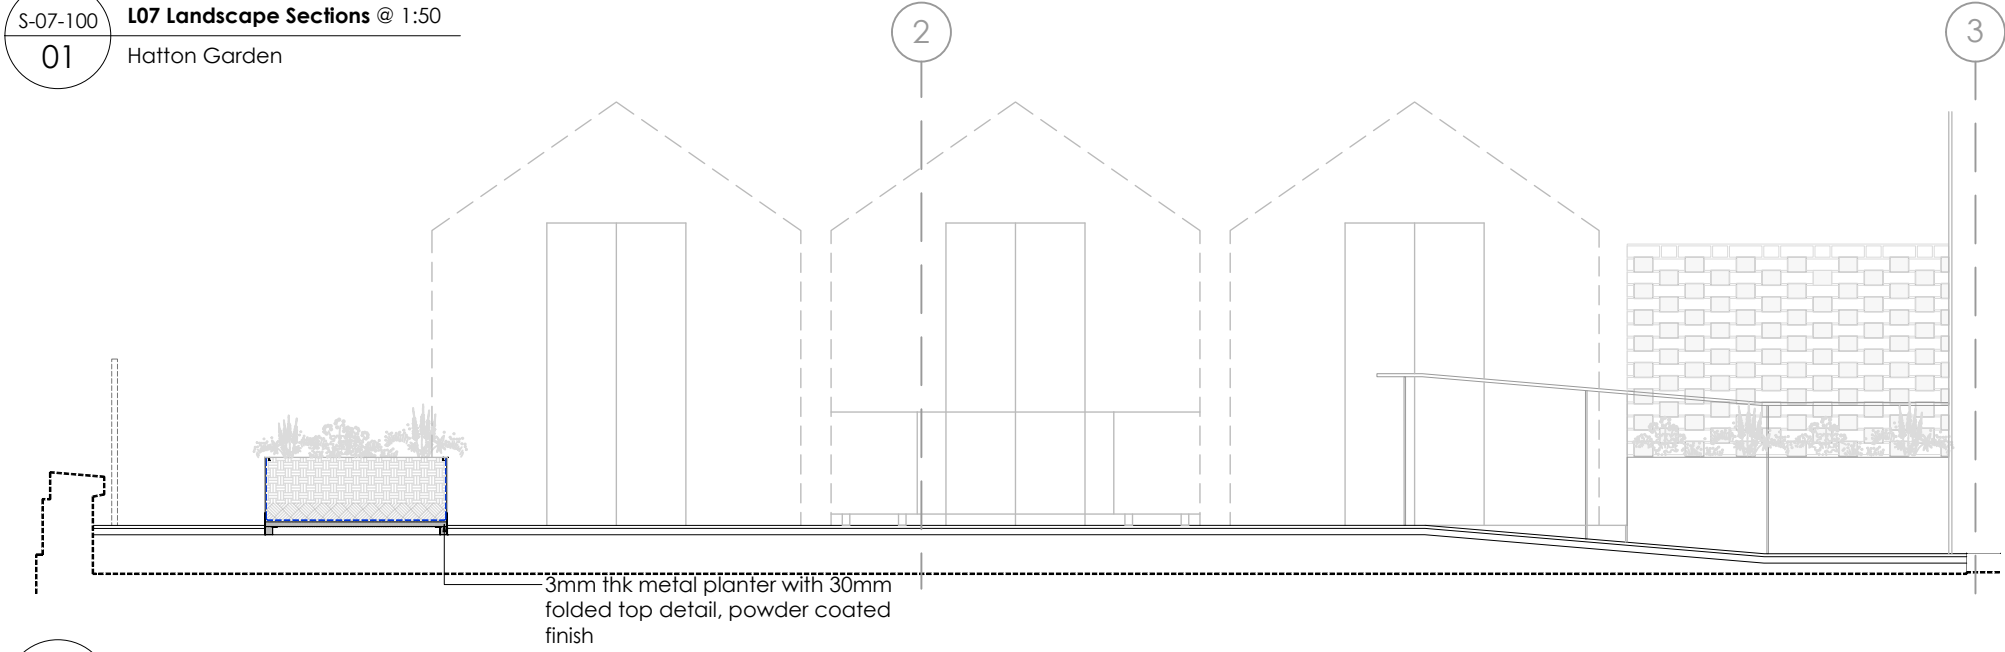

S-07-100 **L07 Landscape Sections @ 1:50**
02 Hatton Garden

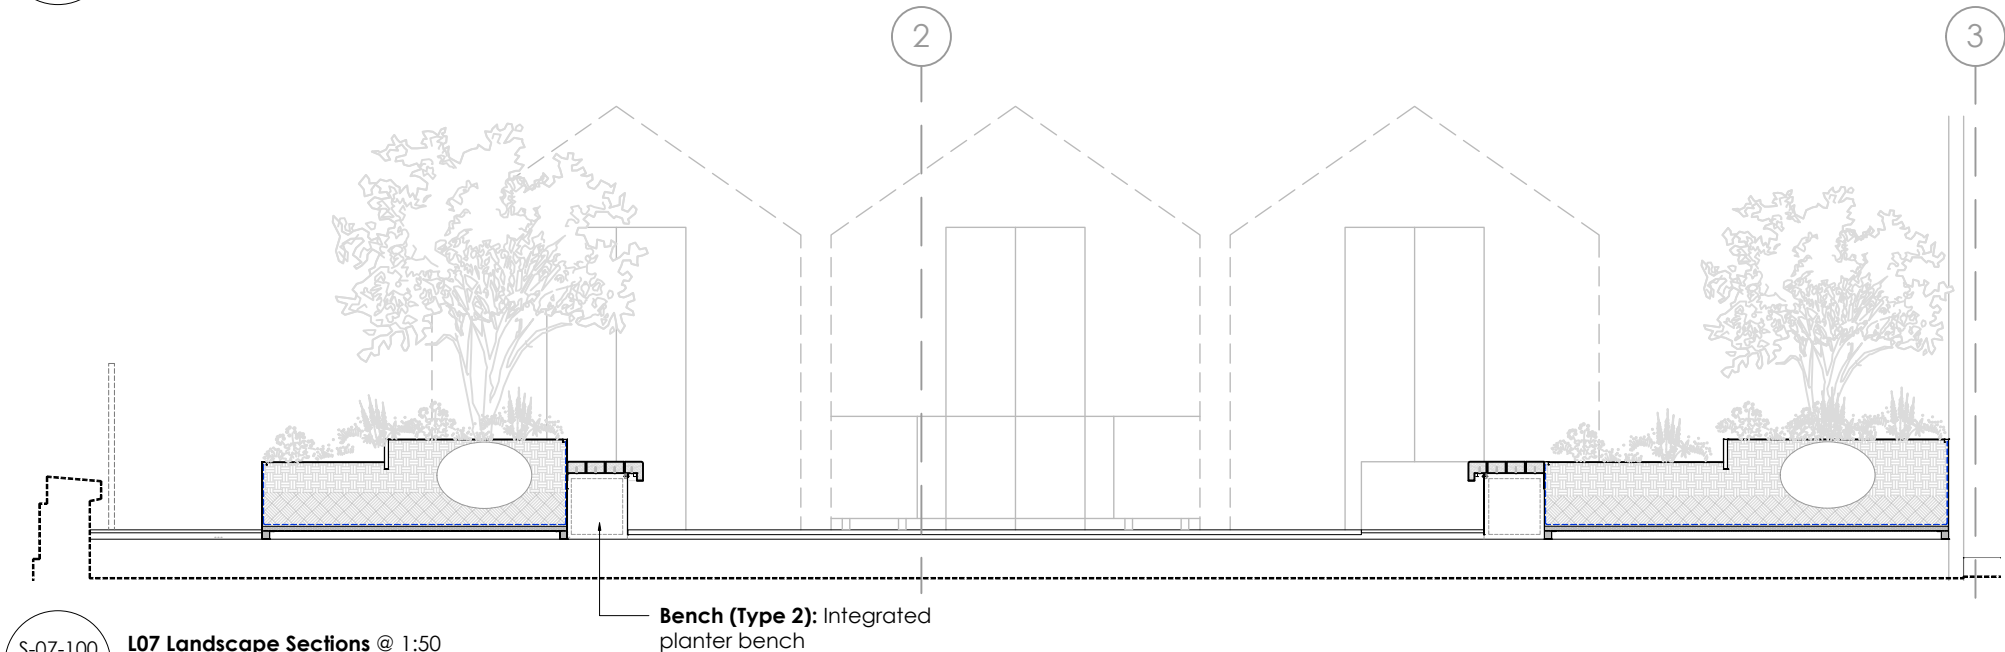

S-07-100 **L07 Landscape Sections @ 1:50**
03 Hatton Garden

GENERAL NOTES.

This drawing remains the copyright of Andy Sturgeon Garden Design Limited.
All dimensions to be checked prior to commencement of any works,
and/or preparation of any shop drawings on site.
Any dimensional discrepancies and alterations to be referred to the designer.

DO NOT SCALE FROM THIS DRAWING.

P02 13.05.21 Planning	SS	DR	AS
P01 06.11.20 Stage 3 - First Issue	SS	DR	AS
Iss	Date	Issue notes	Revised By



ANDYSTURGEON DESIGN

7 Marlborough Place, Brighton BN1 1UB
Tel: 01273 672575 info@andysturgeon.com www.andysturgeon.com

project no.	drawing no.	issue
619	S_07_100	P02
client	DORRINGTON	
project	Hatton Garden	
drawing	RF L07	
	Landscape Sections	
	scale	1:50@A3