


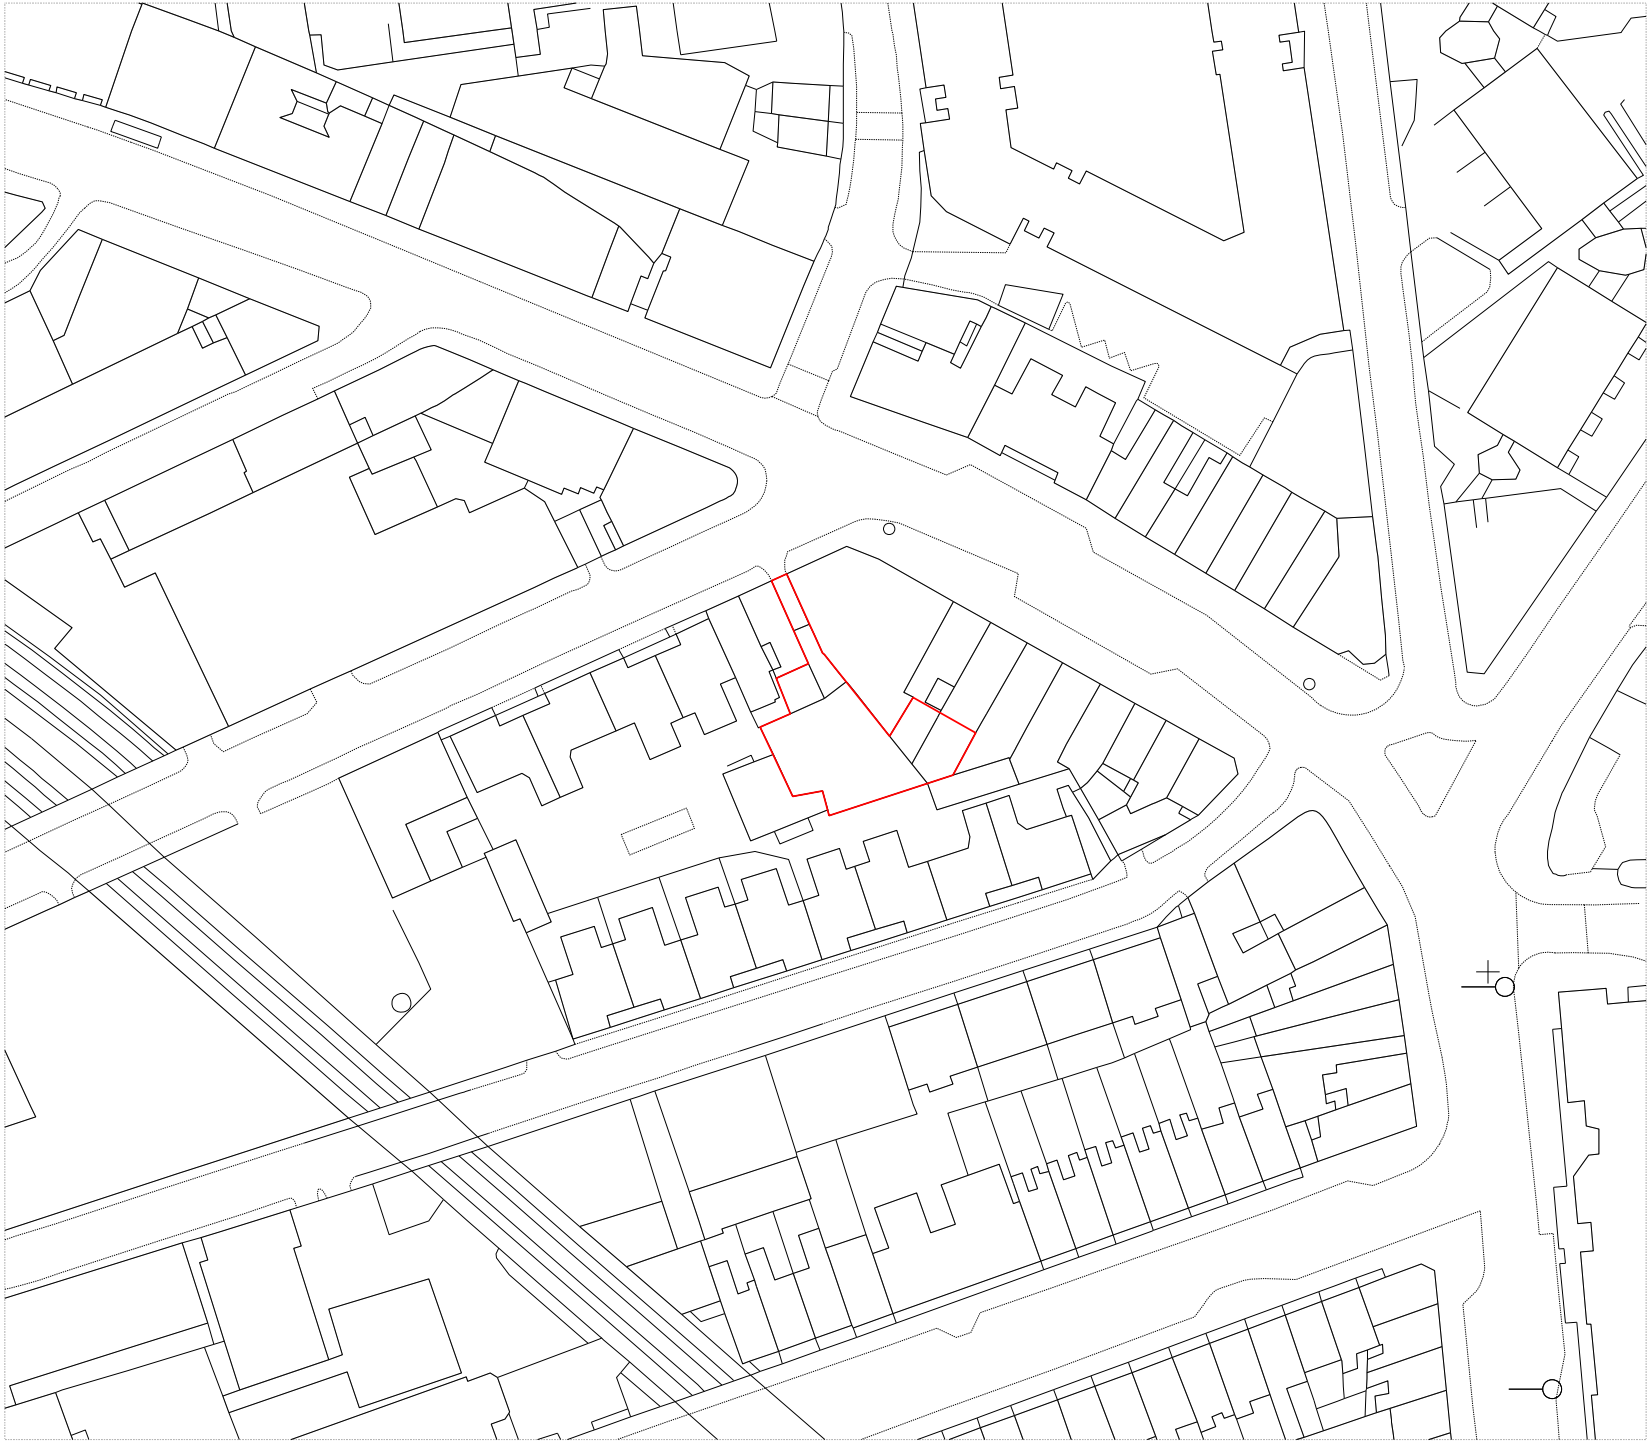

Rev A	10.03.2017	Revision following Planners comments
Rev -	18.11.2016	Issued for Planning

PLANNING

Project No.

16038

Client

Balcap Re Ltd

Date

March 2017

Scale

1:1000 @ A4

Project

Land to Rear of 159-163 King's Cross Road

Drawing Title

Site Location Plan

Drawing No.

P_00

Rev.

P2

Drawn

DG

Approved

AA

Signed

AT

Marek Wojciechowski Architects Ltd.

66-68 Margaret Street W1W 8SR T. 020 7580 9336 www.mwa.co.uk

Copyright Marek Wojciechowski Architects.
No implied license exists. This drawing should not be used to calculate areas for the purposes of valuation. All dimensions to be checked on site by the contractor and such dimensions to be their responsibility. Do not scale drawings. All work must comply with relevant British Standards and Building Regulations requirements. Drawing errors and omissions to be reported to the architect.

