


Ground Floor Plan

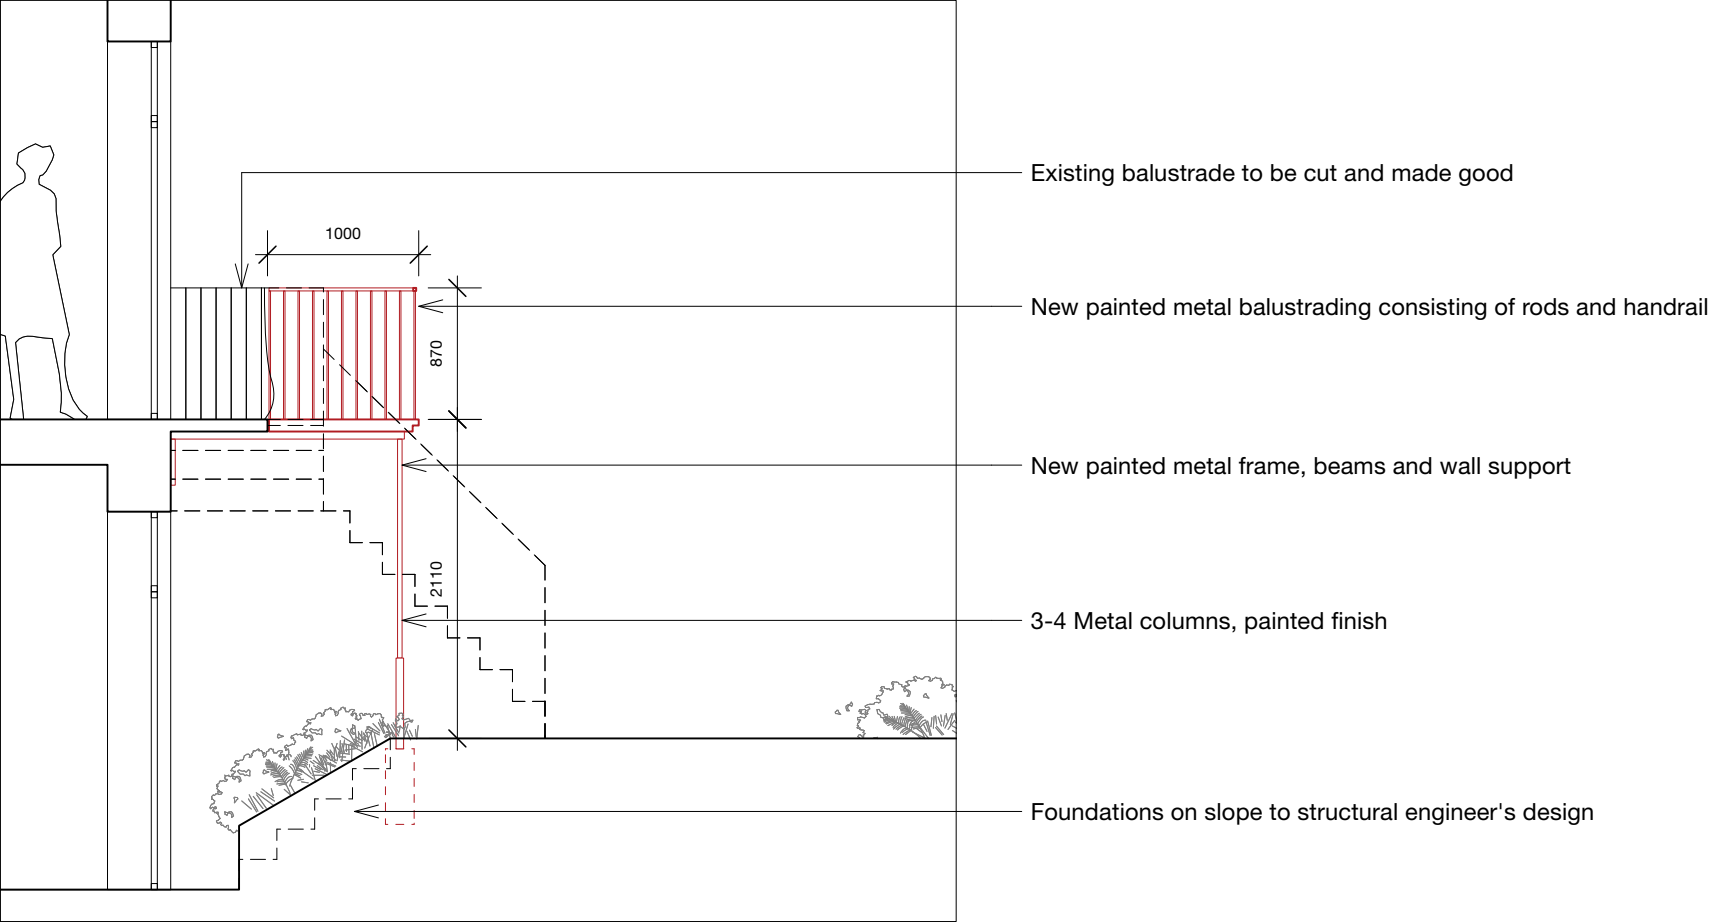


Section

Proposed Ground Floor Plan and Section

7 St.Mark's Crescent NW1 7TS
Issued for planning

Architects
Leskien Kops architects
Date
03/05/22
Scale
1:50@A3
e-mail:
studio@leskienkops.com

08/4210

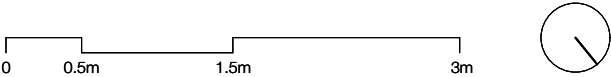

Do not scale from this drawing, except for planning purposes.
All dimensions to be verified on site prior to construction.